

CITY OF DORAL

STORMWATER IMPROVEMENTS TO SUB-BASIN D-3-1 AT NW 29TH STREET & NW 79TH AVENUE

PROJECT LOCATION

UTILITY PROVIDERS

MIAMI DADE WATER & SEWER

Miami Dade Water & Sewer
Department 3575 South LeJeune
Road Miami, FL 33146
Contact: Mr. Lazaro Guerra Phone:
(786) 268-5273

POWER

Florida Power and Light
10705 Quail Road Dr.
Miami, FL 33157
Contact: Edgar Aguilar
Phone: (305) 378-2634

GAS

Florida City 4" GAS
4045 NW 57 Ave
Doral, FL 33178
Contact: Michael Bobb
Phone: (305) 835-3618

CABLE

Comcast Cable
6565 Novia Dr.
Davie, FL 33317
Contact: Ricardo Davidson
Phone: (786) 586-8505

TELEPHONE

AT&T Distribution
600 NW 79th Ave
Miami, FL 33126
Contact: Mr. Henry Urena
Phone: (305) 913-1408

MCI

3301 Matrix Dr.
Richardson, TX 75082
Phone: 800-624-9875

STORM DRAINAGE PERMITTING

Miami Dade County Department
Regulatory & Economic Resources
701 NW 1st Court
Miami, FL 33136
Phone: (305) 372-6789

DESIGN TEAM

CIVIL ENGINEER

300 Engineering Group LLC
2222 Ponce de Leon Blvd.
Suite 300
Coral Gables, FL 33134

OWNER


City of Doral
8401 NW 53rd Terrace
Doral, Florida 33166

SURVEYOR

Miller Legg
1845 NW 112 Avenue, Suite 211
Miami, FL 33172

GEOTECHNICAL

Terracon
16200 NW 58th Ave, Suite 106
Miami, FL 33014

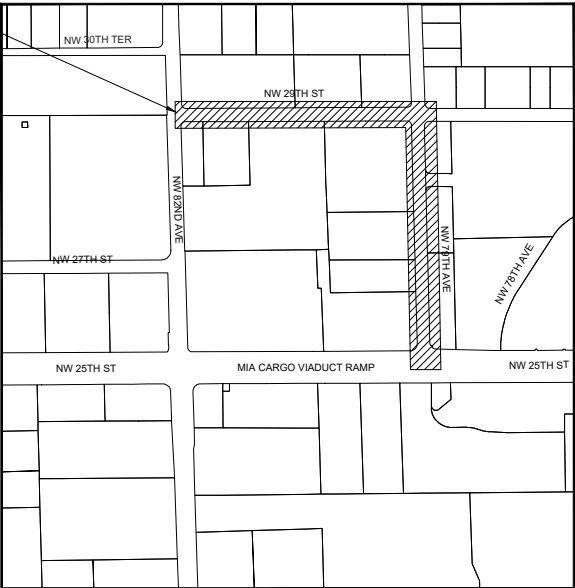

LOCATION MAP
SECTION 27 TOWNSHIP 53 S - RANGE 40 E
N.T.S.

SHEET INDEX

- C1 COVER SHEET
- C2 GENERAL NOTES
- C3 SUMMARY OF QUANTITIES
- C4 KEY PLAN PROJECT
- C5 TO C6 PAVING & GRADING PLAN
- C7 TO C10 DRAINAGE PLAN & PROFILE
- C11 TYPICAL ROADWAY SECTIONS
- C12 MISCELLANEOUS DETAILS
- C13 TO C14 STORMWATER POLLUTION PREVENTION PLANS
- C15 STORMWATER POLLUTION PREVENTION DETAILS
- C16 TO C17 PAVEMENT MARKINGS & SIGNAGE PLANS



STORMWATER IMPROVEMENTS TO
SUB-BASIN D-3-1 AT NW 29TH
STREET AND NW 79TH AVENUE

SHEET TITLE

COVER SHEET

NO.	DATE	REVISIONS	BY:
1	04/24/24	REV SUBMITTER	A.B.
2	04/24/24	REV SUBMITTER	D.A.S.
3	04/24/24	REV SUBMITTER (PERMIT SET)	D.A.S.
4	04/11/24	ORP TRAFFIC COMMENTS	D.A.S.
5	04/04/24	NO SET	D.A.S.

ENGINEER OF RECORD



CONSULTANT



PROJ. NO.	DRAWN	CHECK	APPV
12	J.C.	L.J.	D.S.
P.E.	SCALE	DATE	
120		7/10/2024	
SHEET NO.	FILE NO.		
C1			



CITY OF DORAL
DEPARTMENT OF PUBLIC WORKS
8401 NW 53 TERRACE, DORAL FL 33166

MAYOR CITY COUNCIL


CHRISTIE FRAGA MAYOR
RAFAEL PINEYRO VICE MAYOR
DIGNA CABRAL COUNCILWOMAN
OSCAR PUG-CORVE COUNCILMAN
MAUREN PORRAS COUNCILWOMAN

CITY STAFF

CARLOS ARROYO PUBLIC WORK DIRECTOR



Call 811 or visit sunshine811.com two full
business days before digging to have
buried facilities located and marked.
Check positive response codes before you dig!

 

Digitally signed by
Dillon J Swiderski
Soto
Date: 2024.07.16
22:04:09 -04'00'

THIS SEAL HAS BEEN DIGITALLY SIGNED AND SEALED ON
THIS DATE ADJUNCT TO THIS SEAL.
IMPROPER COPIES OF THIS DOCUMENT ARE NOT
CONSIDERED SIGNED AND SEALED AND THE SIGNATURE
MAY BE VIEWED ON ANY ELECTRONIC CODE.

BID SET

GENERAL NOTES

1. ALL MATERIALS AND CONSTRUCTION UNDER THIS PROJECT SHALL BE IN STRICT ACCORDANCE WITH THE LATEST STANDARDS, CODES AND SPECIFICATIONS OF THE MIAMI-DADE COUNTY, FLORIDA DEPARTMENT OF TRANSPORTATION AND THE FLORIDA BUILDING CODE, CURRENT EDITION.
2. THE LOCATIONS OF EXISTING RIGHT-OF-WAY PLANS, CENTERLINES, ROADWAY PAVEMENT, UTILITIES, TREES AND OTHER PHYSICAL ABOVE-GROUND FEATURES SHOWN ON THE PLANS WERE TAKEN FROM THE SPECIFIC PURPOSE SURVEY PREPARED MILLER LEGG 5147 N. ANDERSON, MIAMI FORT LAUDERDALE, FL 33309-2364 PHONE: 954-436-7000.
3. ALL STATIONS AND OFFSETS ARE REFERENCED TO BASELINE CENTERLINE OF CONSTRUCTION. ELEVATIONS SHOWN HEREON RELATE TO NATIONAL GEODETIC VERTICAL DATUM, N.G.D., 1929.
4. EXISTING SECTION CORNERS AND 1/4 SECTION CORNERS, AND OTHER LAND MARKERS OR MONUMENTS LOCATED WITHIN PROPOSED CONSTRUCTION SHALL BE MAINTAINED BY THE CONTRACTOR. ANY DAMAGE TO OR REMOVAL OF ANY OF THESE MARKERS SHALL BE REPAIRED BY THE CONTRACTOR AT NO ADDITIONAL COST TO THE OWNER.
5. ANY WORK-1929 MONUMENT WITHIN THE LIMITS OF CONSTRUCTION IS TO BE PROTECTED. IF IN DANGER OF DAMAGE, NOTIFY GEODETIC INFORMATION CENTER, ATTN: MARK MAINTENANCE, SECTION 1400-162 6001 EXECUTIVE BLVD., ROCKVILLE, MARYLAND 20852 TEL: (301) 443.8319.
6. EXISTING LAND MARKERS WITHIN LIMITS OF CONSTRUCTION SHALL BE PROTECTED. IF IN DANGER OF DAMAGE, NOTIFY GEODETIC INFORMATION CENTER, ATTN: MARK MAINTENANCE, SECTION 1400-162 6001 EXECUTIVE BLVD., ROCKVILLE, MARYLAND 20852 TEL: (301) 443.8319.
7. ITEMS IN CONFLICT WITH DESIGN SUCH AS EXISTING CURBS AND GUTTERS, SIDEWALKS, DRAINAGE STRUCTURES AND PIPES, EXISTING TRENCH, PAVEMENT AND BASE AND EXISTING UTILITIES ARE TO BE REMOVED BY CONTRACTOR AND DISPOSED OF IN A LEGAL AND PROPER MANNER AWAY FROM THE JOB SITE AT THE CONTRACTOR'S EXPENSE UNLESS THE ITEMS ARE TO BE REUSED ON THE PROJECT.
8. THE MAINTENANCE OF TRAFFIC FOR THIS PROJECT SHALL BE IN ACCORDANCE WITH THE APPLICABLE FOOT STANDARD PLANS INDEX SERIES 102 AND THESE DOCUMENTS. THE MANUAL ON UNIFORM TRAFFIC CONTROL DEVICES FOR STREETS AND HIGHWAYS (U.T.C.D.) DEPARTMENT OF TRANSPORTATION, FINAL, SHALL BE FOLLOWED IN THE DESIGN, APPLICATION, INSTALLATION, MAINTENANCE AND REMOVAL. ALL TRAFFIC CONTROL DEVICES AND BARRIERS NECESSARY TO PROTECT THE PUBLIC AND WORKMEN FROM HAZARDS WITHIN THE PROJECT LIMITS, PEDESTRIAN AND VEHICULAR TRAFFIC SHALL BE MAINTAINED AND PROTECTED AT ALL TIMES. THE CONTRACTOR SHALL SUBMIT NOT PLANS AS NECESSARY, AND PREPARED BY ADVANCED MOT QUALIFIER, FOR APPROVAL BY THE CITY PRIOR TO IMPLEMENTATION.
9. THE INFORMATION PROVIDED IN THESE PLANS IS TO ASSIST THE CONTRACTOR IN ASSESSING THE NATURE AND EXTENT OF THE CONDITIONS WHICH MAY BE ENCOUNTERED DURING THE COURSE OF THE WORK. ALL CONTRACTORS ARE DIRECTED, PRIOR TO BIDDING, TO CONDUCT AN INVESTIGATION, THEY DEEM NECESSARY, TO ARRIVE AT THEIR OWN CONCLUSIONS REGARDING THE ACTUAL CONDITIONS THAT WILL BE ENCOUNTERED AND UPON WHICH THEIR BIDS WILL BE BASED. THE CONTRACTOR'S RESPONSIBILITY TO INVESTIGATE SITE CONDITIONS OF THE PROJECT AND FULLY SATISFY HIMSELF OF BOTH THE SURFACE AND SUBSURFACE CONDITIONS AND BASE HIS PRICING ACCORDINGLY. GEOTECHNICAL REPORT IS IN THE CONTRACT DOCUMENTS.
10. THE LOCATION OF UNDERGROUND UTILITIES SHOWN ARE APPROXIMATE ONLY. THE EXACT LOCATION SHALL BE DETERMINED BY THE CONTRACTOR PRIOR TO CONSTRUCTION. LOCATIONS OF UTILITIES SHALL BE COORDINATED WITH UTILITY COMPANIES BY THE CONTRACTOR AFTER RECEIVING CONFLICT OF CONFLICT. THE CONTRACTOR SHALL NOTIFY THE ENGINEER IN ADVANCE BEFORE ANY RELOCATION.
11. THE CONTRACTOR SHALL CALL SUNSHINE (7-800-432-4770) FOR FIELD LOCATIONS 48 HOURS BEFORE DIGGING NEAR UNDERGROUND UTILITIES. THE CONTRACTOR SHALL BE RESPONSIBLE FOR DAMAGE TO ANY EXISTING UTILITIES FOR WHICH HE FAILS TO REQUEST LOCATIONS. HE/SHE IS RESPONSIBLE AS WELL FOR DAMAGE TO ANY EXISTING UTILITIES WHICH ARE PROTECTED LOCATIONS.
12. LOCATIONS, ELEVATIONS AND DIMENSIONS OF EXISTING FACILITIES AND OTHER FEATURES ARE SHOWN ACCORDING TO THE BEST INFORMATION AVAILABLE AT THE TIME OF FIELD SURVEY. THE CONTRACTOR SHALL CORRECT THE ELEVATIONS, AND OTHER FEATURES AFFECTING HIS/HER WORK PRIOR TO CONSTRUCTION AND NOTIFY THE ENGINEER IMMEDIATELY WHEN CONFLICT BETWEEN DRAWINGS AND ACTUAL CONDITIONS ARE DISCOVERED. THE CONTRACTOR SHALL WORK AS NEEDED TO AVOID CONFLICT WITH EXISTING UTILITIES (NO ADDITIONAL COST SHALL BE PAID FOR THIS WORK). EXISTING UTILITIES SHALL BE MAINTAINED IN SERVICE DURING CONSTRUCTION UNLESS OTHERWISE PROVIDED BY THE UTILITY OWNER.
13. ALL EXISTING PAVEMENT, CUT OR DAMAGED BY CONSTRUCTION SHALL BE PROPERLY RESTORED AT THE CONTRACTOR'S EXPENSE.
14. THE CONTRACTOR SHALL BE RESPONSIBLE FOR ENSURING THAT ALL CONSTRUCTION SHALL BE DONE IN A SAFE MANNER AND IN STRICT COMPLIANCE WITH ALL THE REQUIREMENTS OF FEDERAL, OCCUPATIONAL SAFETY AND HEALTH ACT OF 1970, AND ALL STATE AND LOCAL SAFETY AND HEALTH REGULATIONS.
15. ALL SITE DITCH EXCAVATION SHALL BE PERFORMED IN FULL COMPLIANCE WITH THE PROVISIONS OF THE FLORIDA TRAFFIC SAFETY ACT.
16. CONTRACTOR SHALL PRESERVE ALL STREET SIGNS, PARKING MARKINGS, REMOVED TRAFFIC CONTROL SIGNS, LANDSCAPING, ETC. WHEN DIRECTED BY THE ENGINEER. THE ENGINEER, THE CONTRACTOR SHALL RESTORE OR DELIVER SAVED PUBLIC PROPERTY TO THE CITY.
17. THE CONTRACTOR SHALL TAKE SPECIAL NOTE OF SOIL CONDITIONS THROUGHOUT THIS PROJECT. ANY SPECIAL EQUIPMENT, SHIELDING OR OTHER PROCEDURES NECESSARY TO PROTECT ADJACENT PROPERTY, EITHER PUBLIC OR PRIVATE, DURING EXCAVATION OF SUBSOL MATERIAL OR DURING THE FILLING OF ANY AREA, OR FOR ANY OPERATIONS DURING CONSTRUCTION SHALL BE THE SOLE RESPONSIBILITY OF THE CONTRACTOR AND PROVIDED AT NO ADDITIONAL COST TO THE OWNER. THE CONTRACTOR WILL BE REQUIRED TO RESTORE, AT NO ADDITIONAL COST TO THE OWNER, ANY AREAS EXCAVATED BEYOND THE LIMITS PROVIDED BY THESE PLANS.
18. THE CONTRACTOR SHALL COORDINATE WITH UTILITIES TO ARRANGE RELOCATION AND TEMPORARY SUPPORT OF UTILITY FEATURES, ETC. AS NECESSARY TO COMPLETE THE WORK.
19. THE CONTRACTOR IS REQUIRED TO OBTAIN AND CLOSE OUT ALL APPLICABLE CONSTRUCTION PERMITS PRIOR TO THE START OF CONSTRUCTION. THE CONTRACTOR SHALL APPLY FOR AND ACQUIRE ALL PERMITS AND LICENSES, PAY ALL CHARGES, FEES, ROYALTIES & FEES, AND OBTAIN ALL NOTICES NECESSARY TO COMPLETE THIS PROJECT.
20. INSTALLATIONS OF ALL STORM SEWERS, INLETS, MANHOLES AND APPURTENANCES SHALL BE IN ACCORDANCE WITH THE REQUIREMENTS OF THE MIAMI-DADE COUNTY DEPARTMENT OF PUBLIC WORKS, FOOT OR AS INDICATED ON THE DRAWINGS.

21. STAGNS AND MATERIAL STORAGE SHALL NOT BE CONDUCTED ON ABUTTING PRIVATE PROPERTY OR PUBLIC R-O-W WITHOUT APPROVAL FROM THE CITY.
22. APPARENT ERRORS, DISCREPANCIES, OR OMISSIONS ON THE DRAWING SHALL BE BROUGHT TO THE ENGINEER'S ATTENTION BEFORE THE BIDDING. NO EXTRA PAYMENT WILL BE ALLOWED FOR ANY WORK REQUIRED DUE TO MISUNDERSTANDING OF JOB OR SITE CONDITIONS AFFECTING THE WORK AS DESCRIBED IN THE SPECIFICATIONS OR SHOWN ON THE DRAWINGS. THE CONTRACTOR SHALL NOT TAKE ADVANTAGE OF ANY APPARENT ERROR OR OMISSION IN DRAWINGS OR SPECIFICATIONS, AND THE ENGINEER SHALL BE PERMITTED TO MAKE CORRECTIONS AND INTERPRETATIONS AS MAY BE DEEMED NECESSARY FOR FULFILLMENT OF THE INTENT OF THE CONTRACT DOCUMENTS. THE TENDERING OF A PROPOSAL WILL ACKNOWLEDGE THE ACCEPTANCE OF THESE CONDITIONS BY THE BIDDER.
23. THE AMOUNT OF EACH OF THE MATERIALS PROVIDED IS THE ESTIMATED AMOUNT REQUIRED TO COMPLETE THE JOB. THESE QUANTITIES ARE ESTIMATED ONLY AND IT IS THE CONTRACTOR'S RESPONSIBILITY TO COMPLETE THE JOB IN ACCORDANCE WITH THE CONTRACT DOCUMENTS. SHOULD ADDITIONAL MATERIALS BE REQUIRED, THEY WILL BE PAID FOR AT THE CONTRACT UNIT PRICES AS DESCRIBED IN THE 80 DOCUMENTS.
24. UPON THE RECEIPT OF THE NOTICE TO PROCEED, THE CONTRACTOR SHALL CONTACT THE ENGINEER OF RECORD AND ARRANGE FOR PRE-CONSTRUCTION CONFERENCE TO INCLUDE THE CITY OF DORAL, AND ALL INVOLVED GOVERNMENTAL AGENCIES, UTILITY OWNERS, THE OWNER, AND THE ENGINEER OF RECORD.
25. THE UTILITY COMPANIES SHALL BE NOTIFIED BY THE CONTRACTOR 48 HOURS IN ADVANCE OF ANY EXCAVATION INVOLVING THEIR UTILITIES SO THAT COMPANY REPRESENTATIVES CAN BE PRESENT.
26. THE CONTRACTOR IS TO USE CAUTION WHEN WORKING IN OR AROUND AREAS OF OVERHEAD TRANSMISSION LINES OR UNDERGROUND UTILITIES.
27. PRIOR TO COMMENCEMENT OF ANY EXCAVATION, THE CONTRACTOR SHALL REMOVE WITH FLORIDA STATE 553.851 FOR THE PROTECTION OF UNDERGROUND GAS PIPES.
28. THE CONTRACTOR IS RESPONSIBLE FOR THE PROTECTION OF ALL UTILITIES THAT REMAIN IN PLACE.
29. ALL EXISTING AND PROPOSED DRAINAGE STRUCTURES SHALL BE PROTECTED FROM CONTAMINATION BY DIRT AND CONSTRUCTION DEBRIS. UNTIL CONSTRUCTION OPERATIONS ARE COMPLETED, IN ACCORDANCE WITH THE ATTACHED EROSION/SLURRY PREVENTION PLANS. IF NECESSARY, NEW DRAINAGE STRUCTURES MUST BE DESIGNED AT THE DISCRETION OF THE ENGINEER.
30. UPON COMPLETION OF THE PROPOSED DRAINAGE WORK, THE CONTRACTOR SHALL CLEAN THE NEW SYSTEM, REMOVE ALL POLLUTION CONTROL DEVICES FROM THE NEW AND EXISTING SYSTEM, AND CLEAN THE EXISTING STRUCTURES AND DRAINAGE SYSTEM AT NO ADDITIONAL COST.
31. EXISTING CATCH BASINS AND STORM SEWER STRUCTURES REQUIRING MODIFICATIONS MAY BE REPAIRED IN PLACE WITH CASE-IN-PLACE CONCRETE.
32. ALL ROAD CROSSINGS ARE OPEN OUT UNLESS OTHERWISE NOTED ON THE DRAWINGS.
33. THE CONTRACTOR SHALL REPLACE ALL PAVING, STABILIZED EARTH, DRIVEWAYS, SIDEWALKS, ETC. WITH THE SAME TYPE OF MATERIAL THAT WAS REMOVED DURING CONSTRUCTION OR AS DIRECTED BY THE ENGINEER AT NO ADDITIONAL COST TO THE CITY.
34. THE CONTRACTOR SHALL NOT ENCROACH INTO PRIVATE PROPERTY WITHIN PROPOSED MATERIAL, OR EQUIPMENT.
35. THE CONTRACTOR SHALL BE RESPONSIBLE FOR DAMAGE, REMOVAL OR MODIFICATION, ACCIDENTALLY OR PURPOSELY, CAUSED BY ANY IRRIGATION SYSTEMS, PRIVATE OR PUBLIC. THE CONTRACTOR SHALL INCLUDE CLOSURES TO REPLACE ANY DAMAGED, REMOVED OR MODIFIED IRRIGATION, PIPES, SPRINKLER HEADS OR OTHER REPAIRMENT APPURTENANCES AS PART OF THE LUMP SUM SAME RESTORATION PAY ITEM.
36. THE CONTRACTOR SHALL BE RESPONSIBLE FOR MAINTAINING THE INTEGRITY OF AND MAKING THE REPAIRS OF EXISTING PAVEMENT, PIPES, CONDUITS, CURBS, CHANNELS, TREES, LANDSCAPE, ETC. IF ANY DAMAGE OR NOT SHOWN ON THE PLANS DAMAGED AS A RESULT OF THE CONTRACTOR'S OPERATIONS AND/OR THOSE OF HIS SUBCONTRACTORS SHALL INCLUDE THE COST TO RESTORE THEM AS PART OF THE LUMP SUM SAME RESTORATION PAY ITEM. CONTRACTOR SHALL REPORT ANY DAMAGE TO SIDEWALK, DRIVEWAY, ETC., PRIOR TO BEGINNING WORK IN ANY AREA.
37. CONTRACTOR IS RESPONSIBLE TO REMOVE AND REINSTALL ALL BRICK OR PAVEMENT DRIVEWAYS IMPACTED BY THE CONSTRUCTION, REPAIR OR REPLACE ALL ASPHALT, CONCRETE, OR STRIPPED CONCRETE DRIVEWAYS IMPACTED BY CONSTRUCTION.
38. THE CONTRACTOR SHALL RESTORE OR REPLACE, WHEN AND AS DIRECTED BY THE ENGINEER ANY PUBLIC OR PRIVATE PROPERTY DAMAGED BY HIS WORK, EQUIPMENT, EMPLOYEES OR THOSE OF HIS SUBCONTRACTORS TO A CONDITION AT LEAST EQUAL TO THAT EXISTING IMMEDIATELY PRIOR TO THE BEGINNING OF OPERATIONS.
39. ANY MAJOR ROADS, WALLS, FENCES OR OTHER HOMEOWNER PROPERTY OR IMPROVEMENTS SHALL BE TEMPORARILY RELOCATED AND REPLACED. SUCH RELOCATIONS SHALL BE COORDINATED WITH THE ENGINEER OF RECORD AND ALL COSTS SHALL BE INCLUDED IN THE COST OF THE OVERALL BID.
40. ALL SIDEWALK IMPACTED BY CONSTRUCTION MUST BE REPLACED/REPAIRED BY THE CONTRACTOR AT NO COST TO THE PROJECT. WORK INCLUDES ALL MATERIALS NECESSARY TO COMPLY WITH ADA STANDARDS AND REQUIREMENTS.
41. COMPLETE AS-BUILT INFORMATION RELATIVE TO LOCATION, SIZE AND DEPTH OF NEW PIPES, EXISTING TRENCH MANHOLES, INLETS, ETC. SHALL BE ACCURATELY RECORDED BY THE CONTRACTOR AND SUBMITTED (SIGNED AND SEALED BY A FLORIDA CERTIFIED P.L.S.) PRIOR TO FINAL ACCEPTANCE OF THE WORK. ALL RECORD INFORMATION ON EXISTING UTILITY CROSSINGS ENCOUNTERED DURING CONSTRUCTION, INCLUDING BUT NOT LIMITED TO PIPES, INLETS, MANHOLES, ETC. SHALL BE RECORDED BY A FLORIDA REGISTERED SURVEYOR AND SHOWN ON THE RECORD DRAWINGS. THE COST OF SOUND AND SEALED AS-BUILTS SHALL BE INCLUDED IN THE COST OF THE OVERALL BID.
42. DURING CONSTRUCTION, THE PROJECT SITE, STAGNS AREA, AND ALL ADJACENT AREAS SHALL BE MAINTAINED IN A NEAT AND CLEAN MANNER. UPON FINAL CLEAN UP, THE PROJECT SITE SHALL BE LEFT CLEAN OF ALL SURPLUS MATERIAL OR TRASH. THE PAVED AREAS SHALL BE SWEEP BROOM CLEAN AND WASHED WITH A WATER TRUCK AT THE END OF EACH WORK SHIFT.
43. WHERE MATERIAL OR DEBRIS HAS WASHED OR FLOWED INTO OR BEEN PLACED IN WATER COURSES, GRASSY AREAS, DITCHES, DRAINS, CATCH BASINS, OR ELSEWHERE AS A RESULT OF THE CONTRACTOR'S OPERATIONS, SUCH MATERIAL OR DEBRIS SHALL BE REMOVED AND SATISFACTORILY DISPOSED OF DURING PROCESS OF THE WORK, AND THE AREA KEPT IN A CLEAN AND NEAT CONDITION.
44. THE CONTRACTOR SHALL GIVE THE ENGINEER OF RECORD AT LEAST 48 HOURS ADVANCE NOTICE PRIOR TO BACKFILLING OR COMPLETING THE

INSPECTION OF THE FOLLOWING ITEMS SO THE ENGINEER OF RECORD CAN PERFORM FIELD OBSERVATIONS:

- A. STORM DRAINAGE.
- B. SUBGRADE, SUBMIT AND HAVE APPROVED DENSITIES PRIOR TO PLACEMENT OF ROCK.
- C. LIME/ROCK BASE, SUBMIT AND HAVE APPROVED DENSITIES AND AS-BUILTS PRIOR TO THE PLACEMENT OF ANY ASPHALT.
- D. ASPHALTIC CONCRETE.
- E. FINAL.

IF THE CONTRACTOR FAILS TO NOTIFY THE ENGINEER OF RECORD PRIOR TO COMPLETING THE ABOVE, THE ENGINEER RESERVES THE RIGHT TO ISSUE ANY CERTIFICATIONS OR FINAL INSPECTIONS.

45. PRIOR TO CONSTRUCTION OR INSTALLATION, SHOP DRAWINGS SHALL BE SUBMITTED TO AND APPROVED BY THE ENGINEER OF RECORD FOR THE FOLLOWING ITEMS: POLLUTION RETARDANT DETAILS AND AS SHOWN ON THESE PLANS, FRAME AND CATCH BASINS AND ALL OTHER DRAINAGE STRUCTURES, DRAINAGE PIPES, BALLAST ROCK, EXHAUSTION TRENCH FILTER FABRIC, ASPHALT, LIME/ROCK, ETC.

46. ALL ON-SITE STORM DRAINAGE MATERIALS AND INSTALLATION SHALL CONFORM TO THE APPLICABLE MIAMI-DADE COUNTY PUBLIC WORKS DEPARTMENT SPECIFICATIONS INCLUDING, BUT NOT LIMITED TO, THE FOLLOWING:

- A. GEOTEXTILE FABRIC SHALL BE APPROVED BY THE MIAMI-DADE COUNTY PUBLIC WORKS DEPARTMENT. IT SHALL BE USED TO WRAP ALL SIZES, BOTTOM AND TOP OF THE EXHAUSTION TRENCH, THE TOP SECTION OF THE MATERIAL SHALL BE LAPPED A MINIMUM OF 12 INCHES AND THE CONTRACTOR SHALL TAKE EXTREME CARE IN BACKFILLING TO AVOID BOUNCING OF THE FABRIC.

- B. PROVIDE A MINIMUM PROTECTIVE COVER OF 24 INCHES OVER STORM SEWER AND AVOID UNNECESSARY CROSSING BY HEAVY CONSTRUCTION VEHICLES DURING CONSTRUCTION.

- C. PROPOSED ASPHALT PAVEMENT SHALL BE CONNECTED TO EXISTING AS PER MIAMI-DADE COUNTY STANDARD DETAILS AND AS SHOWN ON THESE PLANS. THE CONTRACTOR SHALL MATCH EXISTING ELEVATIONS ON NEW SIDEWALK OR NEW PAVEMENT.

- D. SEE DETAIL FOR ADDITIONAL INFORMATION.
47. ALL DISPOSAL OF MATERIALS, RUBBISH AND DEBRIS ARE TO BE MADE AT A LEGAL DISPOSAL SITE OR BY OTHER PRE-APPROVED MANNER. MATERIALS, ETC. MAY ONLY BE ADJUSTED WITH APPROVAL BY THE ENGINEER, AND/OR NEARBY PROPERTY WILL NOT BE CONSIDERED AS HAVING BEEN DISPOSED OF SATISFACTORILY. REMOVAL OF ALL MATERIAL WILL BE AT THE CONTRACTOR'S EXPENSE.

48. ALL REQUIRED DENSITY AND LAB TEST RESULTS FOR SUBGRADE SHALL BE PERFORMED BY AN INDEPENDENT SOIL TESTING LABORATORY CERTIFIED IN THE STATE OF FLORIDA AND PROVIDED BY THE CONTRACTOR AND APPROVED BY THE ENGINEER AND THE CITY OF DORAL PRIOR TO THE PLACING THE LIME/ROCK BASE MATERIAL.
49. CONTRACTOR SHALL SUBMIT EXISTING ASPHALT NEARLY AND IN A STRAIGHT LINE PRIOR TO REMOVAL. WHERE UNDER GROUNDWORK IS REQUIRED (BASE BASE COUNTY SPECIFICATIONS), IF ADJACENT ASPHALT BASE IS DAMAGED, CONTRACTOR SHALL REMOVE DAMAGED ASPHALT AND REWORK EXISTING BASE AS DIRECTED BY ENGINEER.

50. CONTRACTOR SHALL SUBMIT EXISTING CONCRETE SIDEWALK, CURB AND GUTTER AT THE NEAREST FLAG OR JOINT PRIOR TO REMOVAL, OR AS DIRECTED BY ENGINEER. ANY DAMAGE CONCRETE SIDEWALK OR CURB AND GUTTER SHALL BE REPLACED TO THE NEAREST FLAG AT CONTRACTOR'S EXPENSE.

51. PAYMENT FOR FRENCH DRAIN INCLUDES THE REMOVAL OF EXISTING DRAINAGE SYSTEMS IN DIRECT CONFLICT WITH THE DESIGN. LEAK IN PLACE. THE PAYMENT DOES NOT INCLUDE THE SUBGRADE, BASE AND ASPHALT USED DURING PAVEMENT RESTORATION.
52. PAY-TO-CONCRETE (P.C.) EXISTING STRUCTURE INCLUDES THE WORK NEEDED TO CONNECT TO OTHER EXISTING DRAINAGE COMPONENTS SUCH AS BUT NOT LIMITED TO PIPES OR FRENCH DRAIN, WHEN A 4" OF PIPE USED TO CONNECT TO EXISTING DRAINAGE STRUCTURES, IS CALLED OUT IN PLANS, THE SAME SHALL BE DONE AS PER FOOT STANDARD PLAN INDEX 430-001.

53. CONTRACTOR IS RESPONSIBLE FOR ALL SAFETY PRECAUTION AND COMA COMPLIANCE. CONTRACTOR IS TO REFER TO ARTICLE 3.27 OF THE CONTRACT TERMS AND CONDITIONS.

54. CONTRACTOR SHALL PREPARE AND MAINTAIN A PROJECT SCHEDULE AND UPDATED MONTHLY FOR SUBMITTAL TO THE CITY.
55. THE CONTRACTOR SHALL NOTIFY AND COORDINATE WITH WASH FOR ADJUSTMENTS FOR THE FACILITIES PRIOR TO PLACING THE LAST LIFT OF ASPHALT.

56. AT AREAS WHERE THE ROADWAY BASE IS EXPOSED DUE TO MILLING OPERATIONS, THE CONTRACTOR WILL RE-ESTABLISH THE BASE BY REWORKING THE TOP 3", AND PLACE A LIFT OF SP-6.5.

57. TRENCH RESTORATION WILL BE DONE IN ACCORDANCE TO MIAMI-DADE COUNTY R211, AND THE ROADWAY TRAFFIC SECTION. NEW CONSTRUCTION SHOWN IN THE ROADWAY AND DRAINAGE DETAILS.

58. WHERE LIME/ROCK BASE IS EXPOSED DUE TO MILLING OPERATIONS, THE CONTRACTOR IS TO REWORK THE BASE TO AVOID LONG EXPOSURE, AND PLACE THE STRUCTURAL PAVEMENT WITHIN 24 HOURS OF THE EXPOSURE. THE LENGTH OF BASE EXPOSURE IS LIMITED TO 1,000 FT.

59. DENSITY TESTS MUST BE PERFORMED AT NO MORE THAN 100 FT INTERVALS FOR EACH RUN. ADDITIONALLY, DENSITY TESTS SHALL BE TAKEN AT SITE OF EACH PROPOSED DRAINAGE STRUCTURE LOCATION.
60. ALL EXCAVATED AREAS SHOULD BE RESTORED TO DRIVEABLE CONDITIONS AT THE END OF EACH DAY.
61. THE CONTRACTOR SHALL DESLT THE EXISTING DRAINAGE STRUCTURES AND PIPES THAT REMAIN.

- SOL EROSION, SEDIMENT, AND TURBIDITY CONTROL GENERAL NOTES
1. THIS PROJECT IS SUBJECT TO ALL RELATED ENVIRONMENTAL REQUIREMENTS WHICH INCLUDE A CONTROL OF EROSION AND

SEDIMENTATION PLAN. THE CONTRACTOR IS RESPONSIBLE FOR PROVIDING NECESSARY AND ADEQUATE MEASURES FOR PROPER CONTROL OF EROSION DUE TO SEDIMENTATION RUNOFF FROM THE SITE PRIOR TO CONSTRUCTION OPERATIONS IN A PARTICULAR AREA. ALL SEDIMENTATION AND EROSION CONTROL MEASURES SHALL BE IN PLACE PRIOR TO START OF CONSTRUCTION. FIELD ADJUSTMENTS WITH RESPECT TO LOCATIONS AND DIMENSIONS MAY BE MADE BY THE ENGINEER AS REQUIRED.

2. EROSION CONTROL MEASURES WILL BE INSPECTED AT LEAST WEEKLY AND AFTER EACH RAIN FOR DAMAGE AND GENERAL EFFECTIVENESS. ANY DAMAGED OR INEFFECTIVE CONTROLS SHALL BE REPAIRED OR REPLACED BY THE CONTRACTOR.
3. ADDITIONAL EROSION AND SEDIMENT CONTROL MEASURES WILL BE INSTALLED, IF DEEMED NECESSARY, BY THE ON-SITE INSPECTOR.
4. EROSION CONTROL MEASURES WILL BE MAINTAINED AT ALL TIMES. TEMPORARY AND PERMANENT MAINTENANCE OF ALL EROSION AND SEDIMENT CONTROL MEASURES SHALL BE THE SOLE RESPONSIBILITY OF THE CONTRACTOR.

5. ALL TEMPORARY SEDIMENT CONTROL DEVICES SHALL BE LEFT IN PLACE AND MAINTAINED UNTIL THE AREA HAS BEEN COMPLETELY STABILIZED WITH PERMANENT VEGETATION.
6. ALL CONSTRUCTION EXITS SHALL BE MAINTAINED IN A CONDITION WHICH WILL PREVENT TRACKING OF FLOW OF MUD ON TO ANY PUBLIC RIGHT-OF-WAY. THIS SHALL REQUIRE PERIODIC TOP DRESSING WITH STONE. AS CONDITIONS REQUIRE, ALL MATERIALS SPILLED, DISPERSED OR TRACKED ON TO PUBLIC RIGHT-OF-WAY OR INTO STORM DRAIN SHALL BE PROMPTLY REMOVED BY THE CONTRACTOR.

7. CONTRACTOR SHALL INSTALL AND MAINTAIN INLET PROTECTION SYSTEMS AT EVERY INLET UNTIL THE PROJECT IS COMPLETED.
8. CONTRACTOR SHALL SOO GRADES AREAS DAMAGED DURING CONSTRUCTION AT NO ADDITIONAL COST TO OWNER.

9. CONTRACTOR SHALL COMPLY WITH THE REQUIREMENTS OF THE ENVIRONMENTAL PROTECTION AGENCY (EPA) AND THE NATIONAL POLLUTION DISCHARGE ELIMINATION SYSTEM (NPDES).

ENVIRONMENTAL NOTES

1. DURING CONSTRUCTION ANY GENERATED DEBRIS SHALL BE CONFINED TO THE CONSTRUCTION AREA. ALL DEBRIS SHALL BE REMOVED BY THE CONTRACTOR. BARRIERS SHALL BE ERECTED TO PROTECT PEDESTRIAN, BICYCLE AND VEHICULAR TRAFFIC. ALL DEBRIS SHOULD BE REMOVED WITHIN 48 HOURS (OR SOONER IF SO DIRECTED BY THE CITY) FROM THE CONSTRUCTION AND STAGING AREAS, IF ANY.

SIGNING AND PAVEMENT MARKING GENERAL NOTES:

1. ALL EXISTING SIGNS AND SUPPORTS WITHIN THE PROJECT LIMITS SHALL REMAIN UNLESS OTHERWISE SPECIFIED.
2. ALL SIGNING AND PAVEMENT MARKINGS INSTALLED AS PART OF THESE PLANS SHALL CONFORM TO THE CURRENT EDITION OF THE FEDERAL HIGHWAY ADMINISTRATION (FHWA) MANUAL OF UNIFORM TRAFFIC CONTROL DEVICES FOR STREETS AND HIGHWAYS. ALL SIGN PANELS SHALL BE FABRICATED TO COMPLY WITH THE MOST RECENT EDITION OF THE FEDERAL HIGHWAY AND ADMINISTRATION STANDARD HIGHWAY SIGNS.
3. SIGN ASSEMBLY LOCATIONS SHOWN ON THE PLANS WHICH ARE IN CONFLICT WITH LIGHTING UTILITIES, DRIVEWAYS, LANDSCAPING, WELLSHAW, ETC. MAY ONLY BE ADJUSTED WITH APPROVAL BY THE ENGINEER.
4. ALL STOP BARS SHALL BE LOCATED 4 FT FROM THE PROPOSED CROSSWALKS. STOP BARS SHALL BE LOCATED 10 FT UNLESS OTHERWISE DIMENSIONED IN THE PLANS.
5. MATCH EXISTING PAVEMENT MARKINGS AT THE BEGINNING AND THE END OF THE PROJECT AND AT ALL SIDE STREETS WITHOUT JOINTS AND OFFSETS.
6. INCORRECTLY PLACED THERMOPLASTIC OR PAIR MARKINGS OVER FRICTION COURSE WILL BE REMOVED BY MILLING AND REPLACING THE FRICTION COURSE A MINIMUM WIDTH OF 18 INCHES AT THE CONTRACTOR'S EXPENSE. THE ENGINEER MAY APPROVE AN ALTERNATIVE METHOD IF IT CAN BE DEMONSTRATED TO COMPLETELY REMOVE THE MARKINGS WITHOUT DAMAGING THE ASPHALT.
7. THE CONTRACTOR IS TO PLACE REFLECTIVE PAVEMENT MARKERS (RPMs) ALONG ALL LOCATIONS INDICATED IN THE PLANS, ONLY 4 INCH BY 4 INCH RETRO-REFLECTIVE PAVEMENT MARKERS WILL BE PERMITTED.
8. THE CONTRACTOR IS TO PLACE BLUE R/W'S AT THE CENTER OF THE OUTSIDE LANE ALONG EACH BOUND, AT LOCATIONS OF THE EXISTING FIRE HYDRANTS.

- FOUND HAIL AND DISC
- PRB POLLUTION RETARDANT BAFFLE
- ONL ON LINE
- R/W RIGHT OF WAY
- W/P WOOD LIGHT POLE
- IP INLET PROTECTION

- EXIST. WATER MAIN
- EXIST. STORM SEWER
- EXIST. SANITARY SEWER
- EXIST. FORCE MAIN
- EXIST. GAS
- CENTER LINE
- SECTION LINE
- ROD OF MAY LINE
- PROPERTY LINE
- EXIST. EDGE OF PAVEMENT
- EXIST. EDGE OF CONCRETE
- EXIST. BURIED TELEPHONE
- EXIST. BURIED FIBER OPTIC
- EXIST. ELECTRICAL UNDERGROUND
- EXIST. OVERHEAD

- EXISTING IRRIGATION SYSTEM NOTES:
1. THE CONTRACTOR SHOULD BE AWARE THAT THERE MAY BE PRIVATE IRRIGATION SYSTEMS WITHIN THE PROJECT LIMITS. THE CONTRACTOR WILL COORDINATE WITH PROPERTY OWNERS TO AVOID ANY DAMAGE TO THESE IRRIGATION SYSTEMS. ANY REPAIRS TO ANY DAMAGE TO ANY IRRIGATION SYSTEM WILL BE THE SOLE RESPONSIBILITY OF THE CONTRACTOR.

- MAINTENANCE OF TRAFFIC
1. TRAFFIC CONTROLS SHALL BE IN ACCORDANCE WITH THE CURRENT EDITION OF FOOT STANDARD PLANS FOR ROAD AND BRIDGE CONSTRUCTION AND THE MANUAL OF UNIFORM TRAFFIC CONTROL DEVICES (MUTCD).
2. THE ENGINEER RESERVES THE RIGHT TO REOPEN ANY LANE CLOSURES RESULTING FROM THE PROJECT THAT MAY CAUSE EXTENDED TRAFFIC DELAYS.
3. THE TRAVEL LANES SHALL NOT BE ALTERED BY THE CONTRACTOR UNTIL ALL LABOR AND MATERIALS ARE AVAILABLE FOR CONSTRUCTION IN THAT AREA.
4. THE CONTRACTOR SHALL REMOVE OR COVER ANY EXISTING OR PROPOSED SIGNS THAT CONFLICT WITH INTENDED TRAFFIC CONTROL.
5. AT THE END OF EACH WORKDAY, ANY DROP-OFF ADJACENT TO THE TRAVEL WAY SHALL BE BACKFILLED PER INDEX 102-600 OR SHALL OTHERWISE BE PROTECTED WITH A TEMPORARY BARRIER AT THE CONTRACTOR'S EXPENSE.
6. THE CONTRACTOR SHALL MAINTAIN ACCESS TO RESIDENCES AND BUSINESSES THROUGHOUT THE PROJECT DURATION. THE CONTRACTOR IS TO SHARE THE PROPOSED METHOD FOR ACCESS TO THE ENGINEER FOR REVIEW PRIOR TO INSTALLATION.
7. IN AREAS OF UNEVEN SURFACES DURING CONSTRUCTION, THE TEMPORARY DROP-OFF SHALL NOT EXCEED 3 INCHES IN HEIGHT BETWEEN ADJACENT SURFACES.
8. THE CONTRACTOR SHALL MAINTAIN ACCESS FOR GARBAGE PICK-UP ALONG THE PROJECT LIMITS.
9. PEDESTRIAN, BICYCLE, AND HANDICAP ACCESS SHALL BE GUARDED AND MAINTAINED USING APPROVED WARNING LIGHTS, SIGNING, AND CHANNELIZATION DEVICES. SUCH TRAVEL PLANS ARE TO BE PROTECTED WITH BARRICADES, TEMPORARY BARRIER WALL, OR APPROVED HANDRAIL.

LEGEND:

- EXISTING FIRE HYDRANT
- EXISTING MANHOLE
- EXISTING SANITARY MANHOLE
- EXISTING STORM MANHOLE
- EXISTING FPL MANHOLE
- EXISTING CONCRETE POLE
- EXISTING LIGHT POLE
- EXISTING WOOD POLE
- EXISTING CATCH BASIN
- EXISTING ELECTRIC BOX
- EXISTING WATER VALVE
- EXISTING IRRIGATION VALVE
- EXISTING WATER METER
- EXISTING SIGN
- EXISTING TRAFFIC SIGNAL BOX
- EXISTING CLEAN-OUT
- EXISTING SPOT LIGHT
- EXISTING PARKING METER
- EXISTING PRESSURE VACUUM BREAKER
- EXISTING 4" GAS VALVE
- EXISTING SANITARY VALVE
- EXISTING TRAFFIC LIGHT POLE
- EXISTING WALK LIGHT
- EXISTING WIRE ANCHOR
- EXISTING ELEVATION
- BOTTOM
- CENTER LINE
- FOUND DRILL HOLE
- ENCROACHMENT
- ELECTRIC
- FINISH FLOOR ELEVATION
- FOUND IRON PIPE
- INVERT
- FOUND HAIL AND DISC
- POLLUTION RETARDANT BAFFLE
- ON LINE
- R/W RIGHT OF WAY
- WOOD LIGHT POLE
- INLET PROTECTION
- EXIST. WATER MAIN
- EXIST. STORM SEWER
- EXIST. SANITARY SEWER
- EXIST. FORCE MAIN
- EXIST. GAS
- CENTER LINE
- SECTION LINE
- ROD OF MAY LINE
- PROPERTY LINE
- EXIST. EDGE OF PAVEMENT
- EXIST. EDGE OF CONCRETE
- EXIST. BURIED TELEPHONE
- EXIST. BURIED FIBER OPTIC
- EXIST. ELECTRICAL UNDERGROUND
- EXIST. OVERHEAD



STORMWATER IMPROVEMENTS TO SUBDIVISION 03-35 AT NW 7551 STREET AND NW 7551 AVENUE

SHEET TITLE

GENERAL NOTES

NO.	DATE	REVISIONS	BY
1	1/1/2024	REV. SUBMISSION	DAK
2	1/1/2024	REV. SUBMISSION	DAK
3	1/1/2024	REV. SUBMISSION (PMT SET)	DAK
4	1/1/2024	REV. SUBMISSION COMMENTS	DAK
5	1/1/2024	REV. SET	DAK

ENGINEER OF RECORD



1/1/2024
David S. Galt, P.E.
Civil Engineer
State of Florida - License No. 94000
2021 Florida Civil Engineer Seal, Exp. 12/31/2024
(200) 466-9001

CONSULTANT
300 ENGINEERING
2222 PINE AVE. SUITE 100, FORT LAUDERDALE, FL 33304
(954) 473-1114

PROJECT	DRAWN	CHECK	INSP.
03-35	DAK	DAK	DAK
DATE	1/1/24	DATE	1/1/24
SHEET NO.	120	SHEET NO.	120
FILE NO.		FILE NO.	

THIS DRAWING WAS NOT FULLY CHECKED AND SEIGNED ON THE DATE INDICATED TO THE RIGHT.

PRINTED COPIES OF THIS DOCUMENT ARE NOT VALID UNLESS THEY BEARING THE SIGNATURE OF THE ENGINEER OF RECORD.

FOR THE CITY OF DORAL, FLORIDA

C2

SUMMARY OF QUANTITIES						
PAY ITEM NO.	DESCRIPTION	UNIT	COMPONENT			
			ROADWAY		SPM	
			PLAN	FINAL	PLAN	FINAL
0101.1	MOBILIZATION	LS	1			
0102.1	MAINTENANCE OF TRAFFIC	LS	1			
0104.18	INLET PROTECTION	EA	23			
0327.70.1	MILLING EX. ASPHALT PAVEMENT, 1" AVG DEPTH	SY	7535			
0334.1.52	SUPERPAVE ASPHALTIC CONCRETE, SP-9.5, PG-76-22	TN	40			
0337.7.30	ASPHALT CONCRETE FRICTION COURSE, TRAFFIC B, FC 9.5, RUBBER	TN	415			
0425.11	COREDRIILL (MODIFY) EXISTING STRUCTURE	EA	2			
0425.1361	INLETS, CURB, TYPE P-6, <10'	EA	2			
0425.2.41	MANHOLES, P-7, <10'	EA	6			
0425.2.42	MANHOLES, P-7, >10'	EA	6			
0425.6	VALVE BOXES, ADJUST	EA	1			
0425.6.1	METER BOXES, ADJUST	EA	1			
04301.75112	PIPE CULVERT,OPTIONAL MATERIAL,ROUND, 12"/5/CD	LF	8			
04301.75115	PIPE CULVERT,OPTIONAL MATERIAL,ROUND, 15"/5/CD	LF	70			
04301.75118	PIPE CULVERT,OPTIONAL MATERIAL,ROUND, 18"/5/CD	LF	16			
04301.75124	PIPE CULVERT,OPTIONAL MATERIAL,ROUND, 24"/5/CD	LF	140			
04301.75136	PIPE CULVERT,OPTIONAL MATERIAL,ROUND, 36"/5/CD	LF	20			
0443.70.4	24" HDPE FRENCH DRAIN	LF	434			
0443.70.6	36" HDPE FRENCH DRAIN	LF	340			
0520.1.10	CONSTRUCT CONCRETE CURB AND GUTTER, TYPE F	LF	44			
0520.2	VALLEY GUTTER- CONCRETE (REMOVE AND REPLACE)	LF	200			
0522.1	CONSTRUCT 4" CONCRETE SIDEWALK	LF	240			
0570.1.2	PERFORMANCE TURF, SOD	SY	1250			
0706.3	RETRO-REFLECTIVE/RAISED PAVEMENT MARKERS	EA			255	
0710.11201	PAINTED PAVEMENT MARKINGS, STANDARD, WHITE, SOLID, 6"	GM		0.83		
0710.11214	PAINTED PAVEMENT MARKINGS, STANDARD, WHITE, SOLID FOR STOP LINE OR CROSSWALK, 18"	LF		355		
0710.11224	PAINTED PAVEMENT MARKINGS, STANDARD, WHITE, SOLID FOR STOP LINE OR CROSSWALK, 24"	LF				
0710.11225	PAINTED PAVEMENT MARKINGS, STANDARD, SKIP, 6"	GM		128		
0710.11311	PAINTED PAVEMENT MARKINGS, STANDARD, WHITE, ARROWS	EA	0.12			
0710.11170	PAINTED PAVEMENT MARKINGS, STANDARD, YELLOW, SOLID, 6"	GM	24			
0710.11201	PAINTED PAVEMENT MARKINGS, STANDARD, YELLOW, SOLID, 6"	GM	0.71			
0710.11224	PAINTED PAVEMENT MARKINGS, STANDARD, YELLOW, SOLID FOR STOP LINE OR CROSSWALK, 18"	LF	180			
0710.12221	PAINTED PAVEMENT MARKINGS, STANDARD, YELLOW, SKIP, 6"	GM	0.44			
0711.11111	THERMOPLASTIC, STANDARD, WHITE, SOLID, 6"	GM	0.83			
0711.11214	THERMOPLASTIC, STANDARD, WHITE, SOLID, 18" FOR DIAGONALS AND CHEVRONS	LF		355		
0711.11225	THERMOPLASTIC, STANDARD, WHITE, SOLID, 24" FOR STOP LINE AND CROSSWALK	LF		128		
0711.11311	THERMOPLASTIC, STANDARD, WHITE, SKIP, 6"	GM	0.12			
0711.11170	THERMOPLASTIC, STANDARD, WHITE, ARROW	EA	24			
0711.11221	THERMOPLASTIC, STANDARD, YELLOW, SOLID, 6"	GM	0.71			
0711.11224	THERMOPLASTIC, STANDARD, YELLOW, SOLID, 18"	LF	180			
0711.11231	THERMOPLASTIC, STANDARD, YELLOW, SKIP, 6"	GM	0.44			
1060.16	REMOVAL OF EXISTING STORMWATER MANHOLE	EA	4			

MIAMI DADE COUNTY ENGINEERING STANDARDS		
FOR	SEE DETAIL	SHEET
WATER AND GRAVITY SEWER MAIN CROSSINGS	GS 1.5	1 & 2 OF 2
MANHOLE AND INLET (TYPE P)	SD 2.7	2 OF 4
EXFILTRATION TRENCH (FRENCH DRAIN)	SD 1.1	1 OF 2
EXFILTRATION TRENCH (PIPE CULVERT NOTES)	SD 1.1	2 OF 2
PAVEMENT RESTORATION TYPE V	A 1.1	1 OF 1
ABBREVIATIONS FOR DEPARTMENT'S PROJECTS	A 10.0	1, 2 & 3 OF 3
NOTES: 1. THE ABOVE LIST SHALL NOT BE CONSIDERED AS NECESSARILY COMPLETE, NOR SHALL THE STANDARD DETAILS WHICH MAY BE INCLUDED ELSEWHERE HEREIN BE CONSIDERED AS FORMING A COMPLETE LISTING OF ALL STANDARD DETAILS WHICH MAY APPLY TO THIS PROJECT. 2. ALL STANDARD DETAILS ARE INCORPORATED IN THE ABOVE LIST BY REFERENCE AND ALL WORK SHALL BE PERFORMED IN ACCORDANCE WITH ALL APPLICABLE MOWING STANDARD DETAILS.		

FDOT STANDARDS CONSTRUCTIONS		
FOR	SEE DETAIL	SHEET
CURB INLET TOP TYPES 5 & 6	425--021	1, 2, 3, 4, 5, 6 & 7 OF 7
CURB AND GUTTER	520--001	2 OF 3
CONCRETE SIDEWALK	522--001	1 & 2 OF 2
PAVEMENT MARKINGS	711--001	1, 2, 8 & 10 OF 13
NOTES: 1. THE ABOVE LIST SHALL NOT BE CONSIDERED AS NECESSARILY COMPLETE, NOR SHALL THE STANDARD DETAILS WHICH MAY BE INCLUDED ELSEWHERE HEREIN BE CONSIDERED AS FORMING A COMPLETE LISTING OF ALL STANDARD DETAILS WHICH MAY APPLY TO THIS PROJECT. 2. ALL STANDARD DETAILS ARE INCORPORATED IN THE ABOVE LIST BY REFERENCE AND ALL WORK SHALL BE PERFORMED IN ACCORDANCE WITH ALL APPLICABLE FDOT STANDARD DETAILS.		

TABLE OF QUANTITIES SUB-BASIN D-3-1 DRAINAGE IMPROVEMENTS		
NW 29TH STREET		
DESCRIPTION	UNIT	QUANTITY
NEW MANHOLE	EA	7
NEW 24" HDPE EXF. TRENCH	LF	434
NEW 24" HDPE SOLID PIPE	LF	140
CORE & DRILL	EA	2
24" HDPE PIPE REMOVAL	LF	500
MANHOLE STRUCTURE REMOVAL	EA	4
POLLUTION RETARDANT BAFFLE	EA	9
NW 79TH AVENUE		
DESCRIPTION	UNIT	QUANTITY
NEW MANHOLE	EA	5
NEW TYPE 6 CURB INLET	EA	2
NEW 36" HDPE EXF. TRENCH	LF	340
NEW 36" HDPE	LF	20
NEW 15" HDPE SOLID PIPE	LF	70
POLLUTION RETARDANT BAFFLE	EA	4

THIS DRAWING HAS BEEN ELECTRONICALLY SIGNED AND SEALED ON THE DATE INDICATED TO THE SEAL.
PRINTED COPIES OF THIS DOCUMENT ARE NOT CONSIDERED SIGNED AND SEALED AND THE SIGNATURE MUST BE VERIFIED ON ANY ELECTRONIC COPIES.



STORMWATER IMPROVEMENTS TO
SUB-BASINS D-3-1 AT NW 29TH
STREET AND NW 79TH AVENUE

SHEET TITLE

SUMMARY OF QUANTITIES

NO.	DATE	REVISIONS	BY:
1	3/27/24	REV SUBMITTER	AK
2	4/25/24	REV SUBMITTER	DAS
3	5/22/24	REV SUBMITTER (PERMIT SET)	DAS
4	6/11/24	2PDM INMATIC COMMENTS	DAS
5	7/10/24	NO SET	DAS

ENGINEER OF RECORD




7/10/2024
Dilan Subramaniam, P.E.
Civil Engineer
State of Florida - License No. 94008
2222 Pines Dr. Suite 202, Coral Gables, FL 33134
(305) 462-4601

CONSULTANT



300 ENGINEERING
2222 Pines Dr. Suite 202, Coral Gables, FL 33134
(305) 462-4601

PROJECT	DRAWN	CHECK	IN CHARGE	DATE
FA	SCALE	1:50	DATE	7/10/2024
SHEET NO.	C3	FILE NO.		

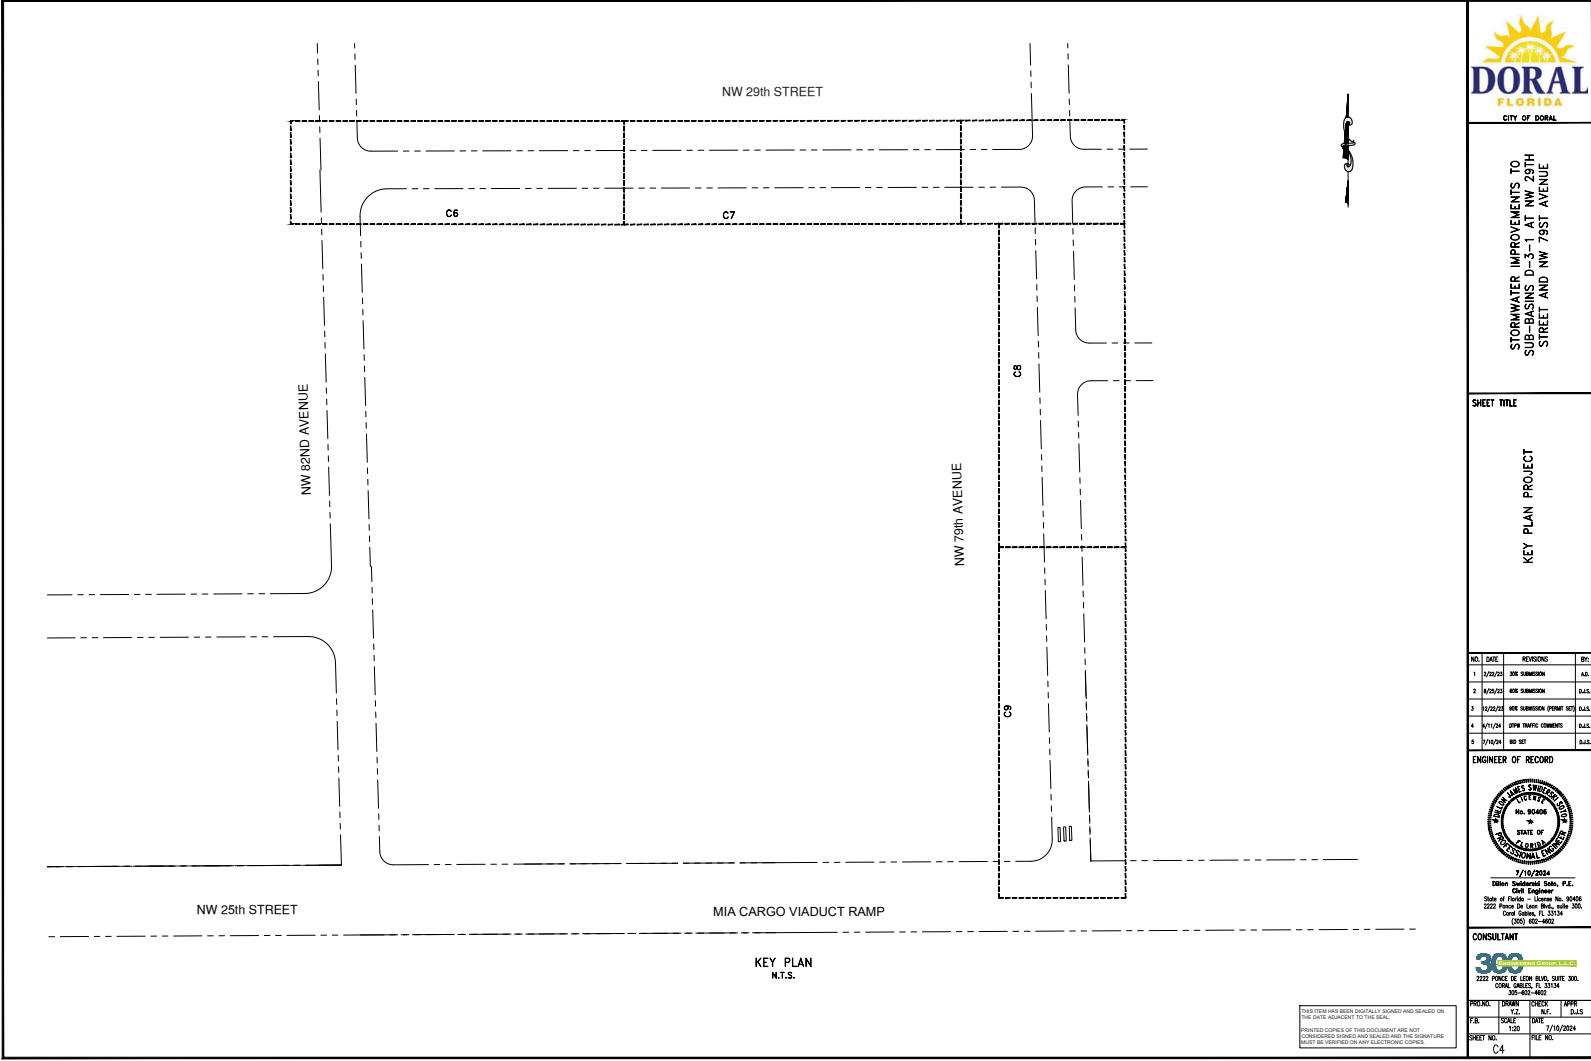



STORMWATER IMPROVEMENTS TO STORMWATER BASINS C6-C9 AT NW 25TH STREET AND NW 79TH AVENUE

SHEET TITLE

KEY PLAN PROJECT

NO.	DATE	REVISIONS	BY:
1	5/27/24	FOR SUBMISSION	AK
2	6/15/24	FOR SUBMISSION	D.J.S
3	6/25/24	FOR SUBMISSION (PERMIT SET)	D.J.S
4	6/27/24	FOR PERMIT COMMENTS	D.J.S
5	7/10/24	FOR SET	D.J.S

ENGINEER OF RECORD



7/10/2024
Dillon Saldemirli, P.E.
Civil Engineer
State of Florida - License No. 94008
2222 Pines Dr. Suite 100, Doral, FL 33126
(305) 492-4822

CONSULTANT




360 ENGINEERING & CONSTRUCTION
2222 PINES DR. SUITE 100, DORAL, FL 33126
(305) 492-4822

PREPARED BY	DRAWN BY	CHECK BY	APP. BY
AK	AK	AK	D.J.S

SHEET NO.	FILE NO.
C4	

THIS DRAWING HAS BEEN DIGITALLY SIGNED AND SEALED ON THE DATE INDICATED TO THE SEAL.
PRINTED COPIES OF THIS DOCUMENT ARE NOT CONSIDERED SIGNED AND SEALED AND THE SIGNATURE MUST BE VERIFIED ON ANY ELECTRONIC COPIES.

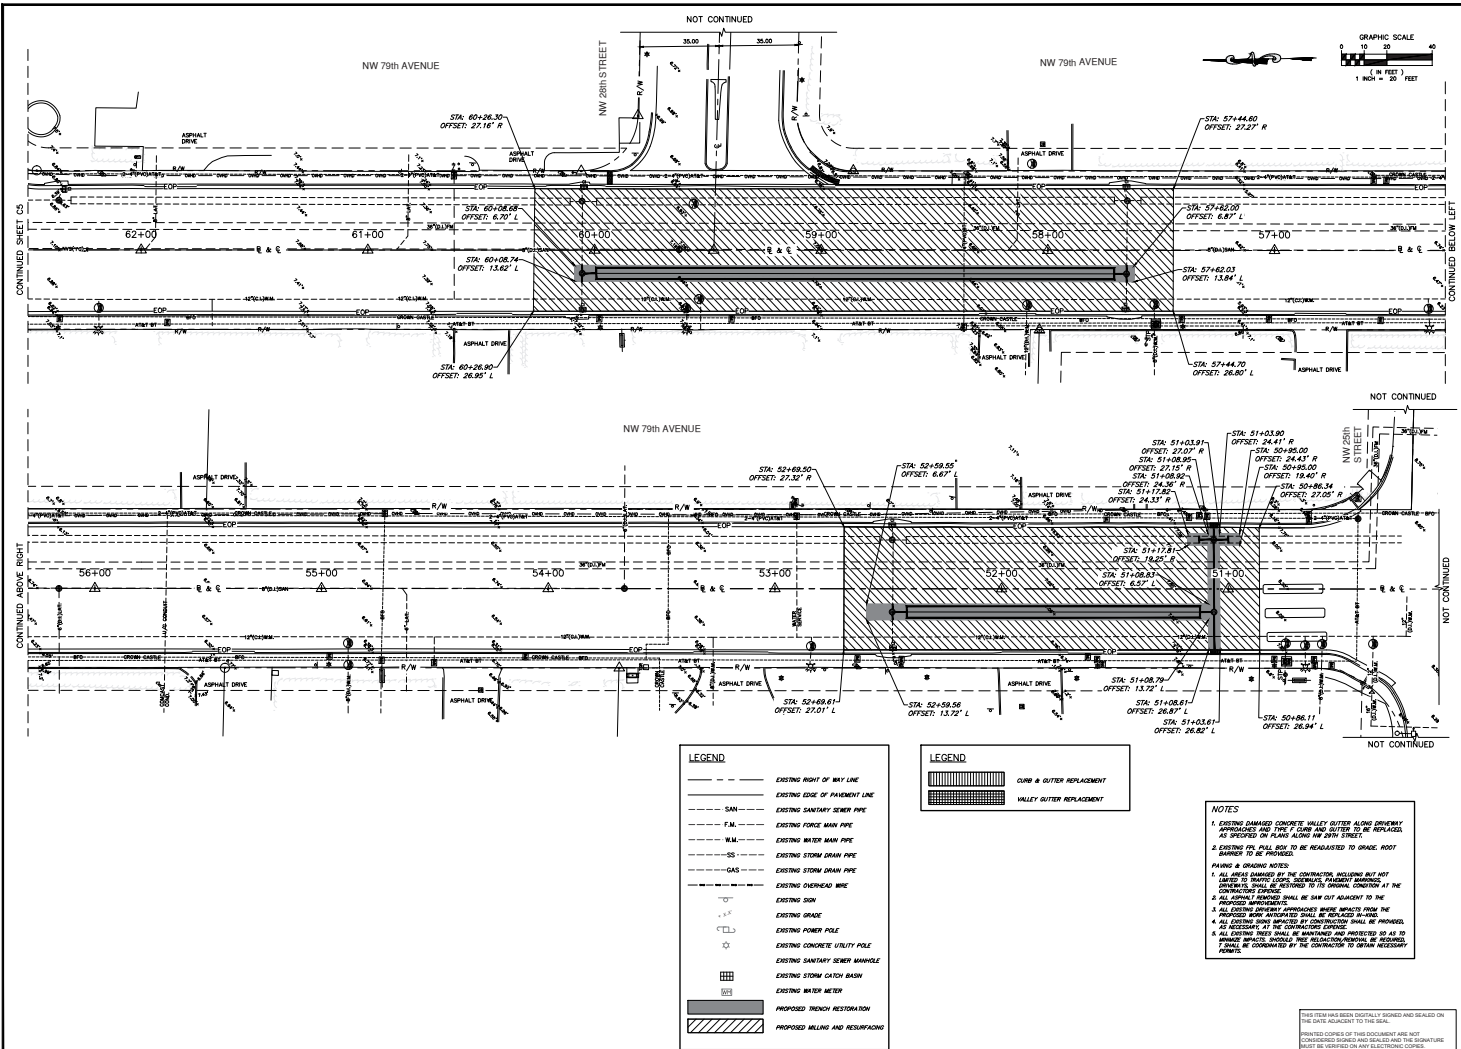

DORAL
FLORIDA
CITY OF DORAL

STORMWATER IMPROVEMENTS TO SUBBASINS D-3-1 AT NW 79th STREET AND NW 79th AVENUE

SHEET TITLE

PAVING & GRADING PLAN

NO.	DATE	REVISIONS	BY
1	5/15/2024	REV. DRAINAGE	AA
2	6/10/2024	REV. DRAINAGE	D.S.
3	6/10/2024	REV. DRAINAGE (PUMP SET)	D.S.
4	6/10/2024	REV. DRAINAGE COMMENTS	D.S.
5	7/10/2024	REV. SET	D.S.

ENGINEER OF RECORD

Dilan Saldarriaga, P.E.
Civil Engineer
7/10/2024
State of Florida - License No. 90408
2222 Pines St. Suite 100, Coral Gables, FL 33134
(305) 442-4600

CONSULTANT

300 CONSULTANTS
2222 Pines St. Suite 100, Coral Gables, FL 33134
(305) 442-4600

PROJECT DRAIN CHECK DRAIN
SCALE 1" = 20' N.T.S.
SHEET NO. 130
DATE 7/10/2024
FILE NO. C6

- LEGEND**
- EXISTING RIGHT OF WAY LINE
 - EXISTING EDGE OF PAVEMENT LINE
 - SAN - - - - - EXISTING SANITARY SEWER PIPE
 - F.M. - - - - - EXISTING FORCE MAIN PIPE
 - W.M. - - - - - EXISTING WATER MAIN PIPE
 - SS - - - - - EXISTING STORM DRAIN PIPE
 - CAS - - - - - EXISTING CATCH BASIN
 - EXISTING OVERHEAD PIPE
 - EXISTING GRADE
 - EXISTING CONCRETE UTILITY POLE
 - EXISTING SANITARY SEWER MANHOLE
 - EXISTING STORM CATCH BASIN
 - EXISTING WATER METER
 - PROPOSED TRENCH RESTORATION
 - PROPOSED MILLING AND RECURFACING


- LEGEND**
- CURB & GUTTER REPLACEMENT
 - VALLEY GUTTER REPLACEMENT

NOTES

- EXISTING DAMAGED CONCRETE VALLEY GUTTER ALONG OVERHEAD APPROACHES AND CURB & GUTTER SHALL BE REPLACED WITH APPROVED MATERIALS AND SHALL BE REPAIRED TO ORIGINAL CONDITION AT THE CONTRACTOR'S EXPENSE.
- EXISTING PAV. SHALL BE REPAIRED TO GRADE, ROOT REMOVAL TO BE PROVIDED.
- PAVING & GRADING NOTES:
 - ALL AREAS DAMAGED BY THE CONTRACTOR INCLUDING BUT NOT LIMITED TO: EXISTING PAV. SHALL BE REPAIRED TO ORIGINAL CONDITION AT THE CONTRACTOR'S EXPENSE.
 - ALL EXISTING DAMAGED PAV. SHALL BE REPAIRED TO ORIGINAL CONDITION AT THE CONTRACTOR'S EXPENSE.
THIS DRAWING HAS BEEN DIGITALLY SIGNED AND SEALED ON THE DATE INDICATED TO THE RIGHT.

PRINTED COPIES OF THIS DOCUMENT ARE NOT CONSIDERED SIGNED AND SEALED AND THE SIGNATURE MUST BE VERIFIED ON ANY ELECTRONIC COPIES.

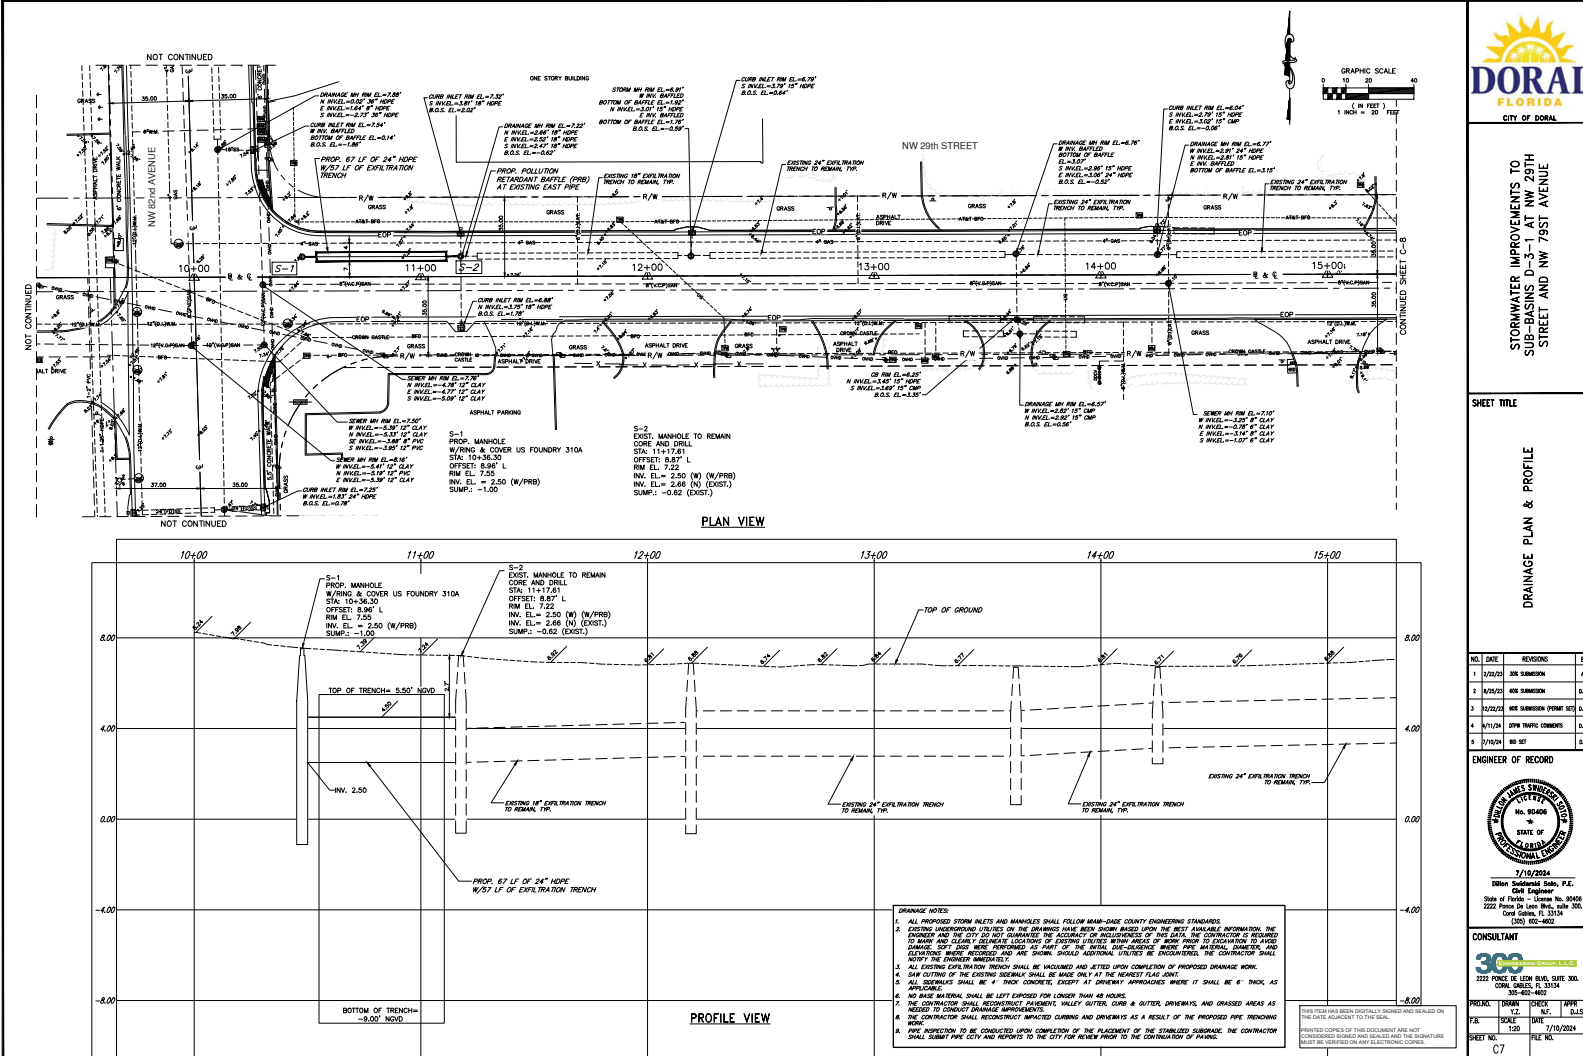

DORAL
FLORIDA
CITY OF DORAL

**STORMWATER IMPROVEMENTS TO
SECTIONS 0+3-1 AT NW 29TH
STREET AND NW 79TH AVENUE**

SHEET TITLE

DRAINAGE PLAN & PROFILE

NO.	DATE	REVISIONS	BY
1	07/10/2024	REV. SHEET	AK
2	07/10/2024	REV. SHEET	D.S.
3	07/10/2024	REV. SHEET (PERM. SET)	D.S.
4	07/10/2024	REV. SHEET (CONTRACT)	D.S.
5	07/10/2024	REV. SET	D.S.


ENGINEER OF RECORD



300
CONSULTANTS
2222 PINE BLVD., SUITE 100
FORT LAUDERDALE, FL 33304
(954) 463-4600

CONSULTANT

300
CONSULTANTS
2222 PINE BLVD., SUITE 100
FORT LAUDERDALE, FL 33304
(954) 463-4600

PROJ. NO. 2024-0001
DATE 7/10/2024
SHEET NO. 139
TITLE C7

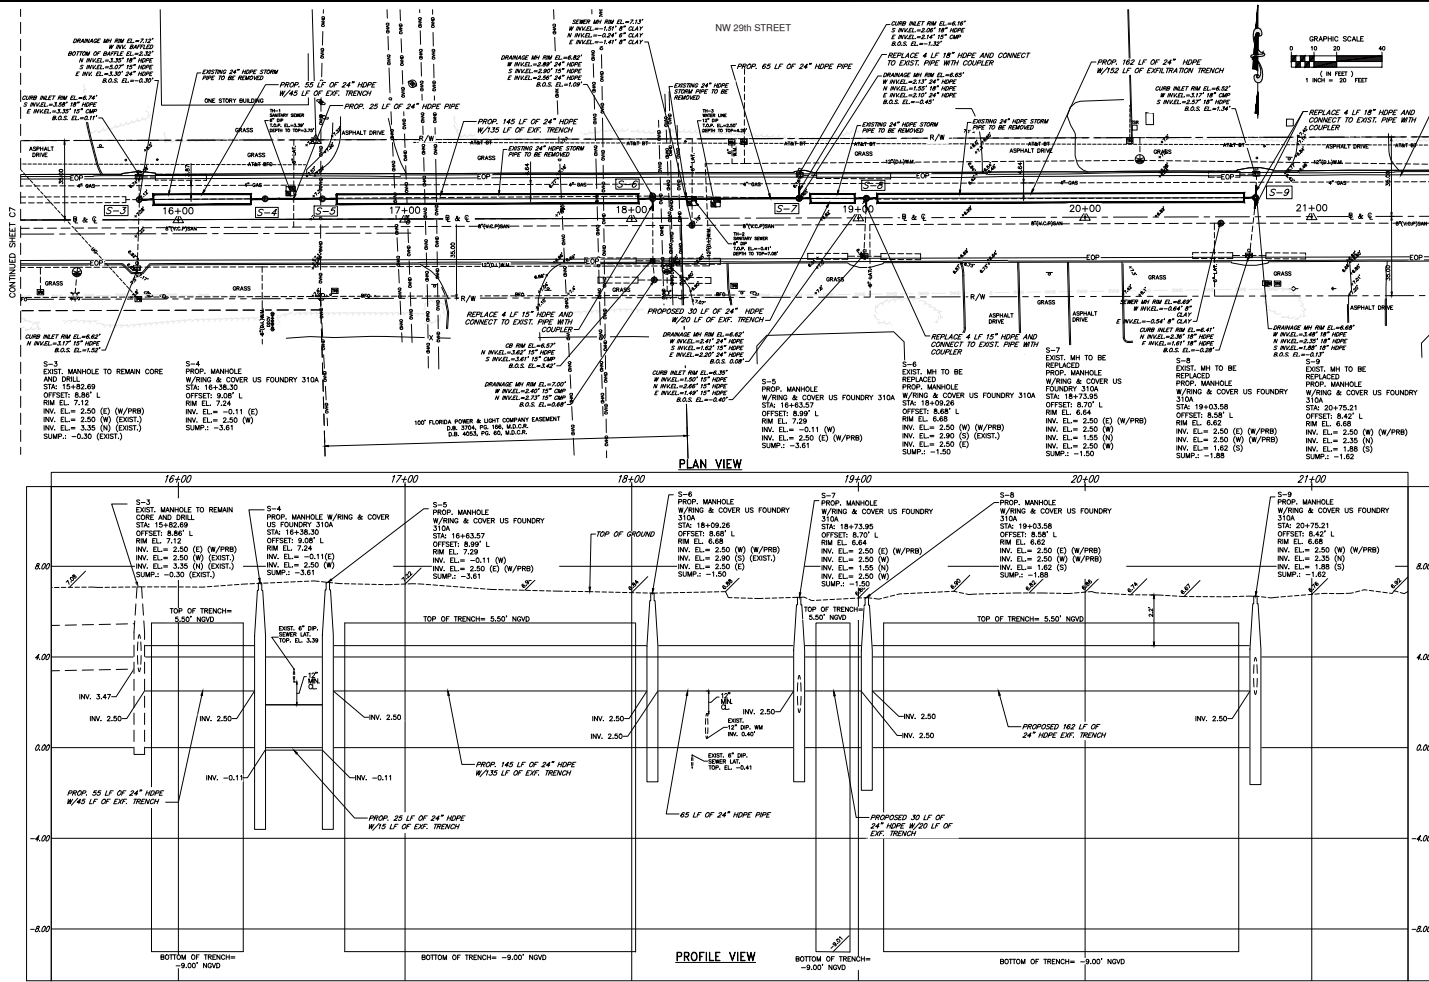

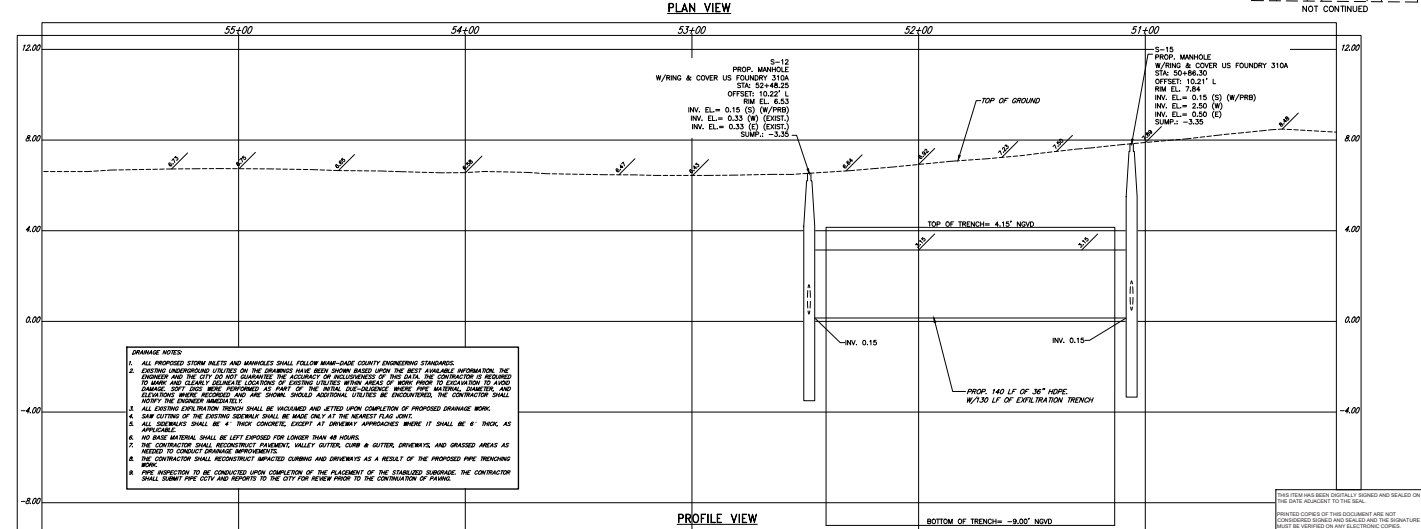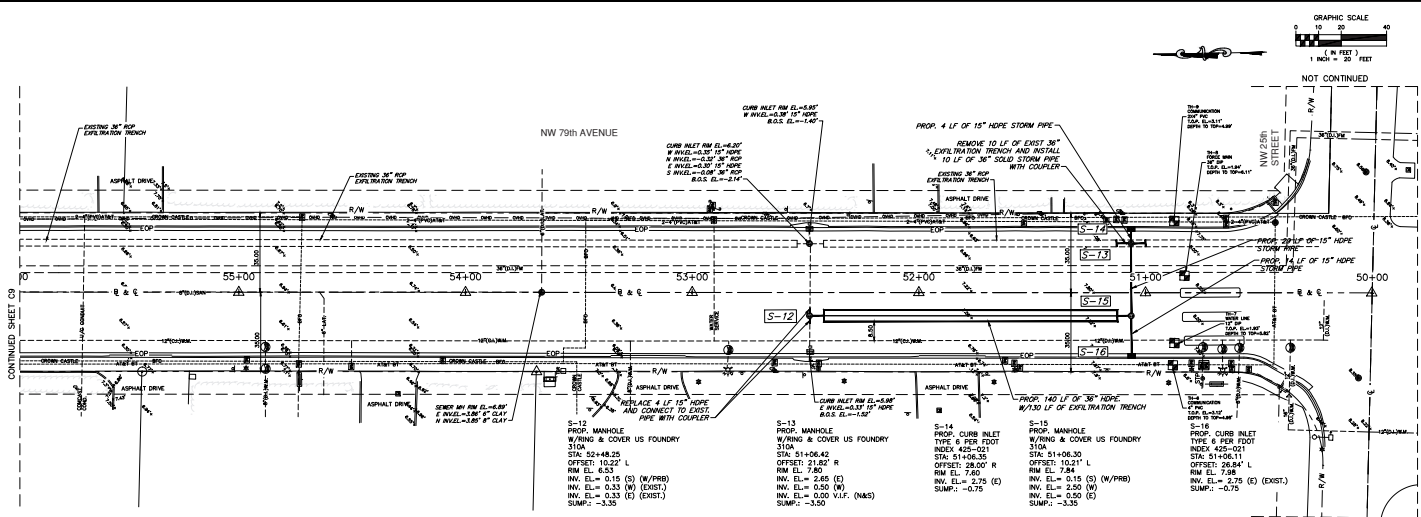

DRAINAGE NOTES

1. ALL PROPOSED STORM INLETS AND MANHOLES SHALL FOLLOW MIAMI-DADE COUNTY ENGINEERING STANDARDS.
2. EXISTING UNDERGROUND UTILITIES ON THE DRAWINGS HAVE BEEN SHOWN BASED UPON THE BEST AVAILABLE INFORMATION. THE PROVIDER AND THE CITY DO NOT GUARANTEE THE ACCURACY OR RELIABILITY OF THIS DATA. THE CONTRACTOR IS REQUESTED TO MARK AND CLEAR ALL EXISTING UTILITIES WITHIN THE RIGHT-OF-WAY PRIOR TO CONSTRUCTION TO AVOID DAMAGE TO EXISTING UTILITIES. THE CONTRACTOR SHALL BE RESPONSIBLE FOR THE PROTECTION OF ALL EXISTING UTILITIES.
3. ALL EXISTING EXFILTRATION TRENCHES SHALL BE VACUATED AND JETTED UPON COMPLETION OF PROPOSED DRAINAGE WORK.
4. SAW CUTTING OF THE EXISTING SIDEWALK SHALL BE MADE ONLY AT THE NEAREST FLAG POLE.
5. ALL SIDEWALKS SHALL BE 4" THICK CONCRETE EXCEPT AT DRIVEWAY APPROACHES WHERE IT SHALL BE 6" THICK AS APPLICABLE.
6. NO BASE MATERIAL SHALL BE LEFT EXPOSED FOR LONGER THAN 48 HOURS.
7. THE CONTRACTOR SHALL RESPONSIBLY MAINTAIN VALLEY BOTTOM, DRAINAGE, AND GRASSY AREAS AS NECESSARY TO MAINTAIN DRAINAGE IMPROVEMENTS.
8. THE CONTRACTOR SHALL RECONSTRUCT ANY DAMAGED DRIVEWAYS AND SIDEWALKS AS A RESULT OF THE PROPOSED PIPE REPAIRING WORK.
9. PIPE INSPECTION TO BE CONDUCTED UPON COMPLETION OF THE PLACEMENT OF THE STABILIZED SUBGRADE. THE CONTRACTOR SHALL SUBMIT PIPE CCTV AND REPORTS TO THE CITY FOR REVIEW PRIOR TO THE CONTINUATION OF PAVING.



DORAL
FLORIDA
CITY OF DORAL

STORMWATER IMPROVEMENTS TO SUBBASINS 01-3 AT NW 79TH STREET AND NW 79ST AVENUE

SHEET TITLE

DRAINAGE PLAN & PROFILE

NO.	DATE	REVISIONS	BY
1	5/21/24	FOR SUBMISSION	AA
2	6/10/24	FOR SUBMISSION	D.A.S.
3	6/10/24	FOR SUBMISSION (PERMIT SET)	D.A.S.
4	6/10/24	FOR INTRIC COMMENTS	D.A.S.
5	7/10/24	NO SET	D.A.S.

ENGINEER OF RECORD



7/10/2024
Dorian S. Soto, P.E.
Civil Engineer
State of Florida - License No. 90408
2222 Pines Dr. Suite 100, Coral Gables, FL 33134
(305) 444-4603



CONSULTANT



360
ENGINEERING & CONSTRUCTION
2222 Pines Dr. Suite 100, Coral Gables, FL 33134
(305) 444-4603

PREP.	DRAWN	CHECK	APPV.
FA	FA	FA	D.A.S.
SHEET NO.	130	DATE	7/10/2024
		FILE NO.	

C10

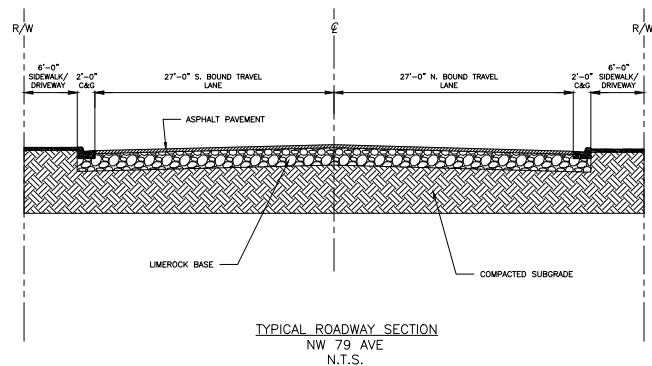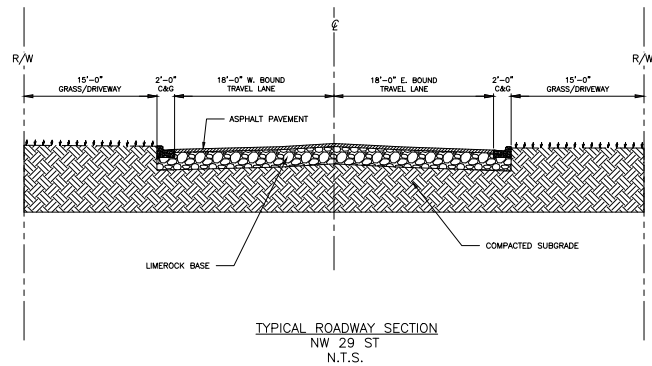

THIS DRAWING HAS BEEN DIGITALLY SIGNED AND SEALED ON THE DATE INDICATED TO THE SEAL.
PRINTED COPIES OF THIS DOCUMENT ARE NOT CONSIDERED SIGNED AND SEALED AND THE SIGNATURE MUST BE VERIFIED ON ANY ELECTRONIC COPIES.



STORMWATER IMPROVEMENTS TO
SECTIONS 07-3 AT NW 79TH
STREET AND NW 79ST AVENUE

SHEET TITLE

TYPICAL ROADWAY SECTIONS

NO.	DATE	REVISIONS	BY
1	07/10/24	FOR SUBMISSION	AA
2	07/10/24	FOR SUBMISSION	D.S.
3	07/10/24	FOR SUBMISSION (PERMIT SET)	D.S.
4	07/10/24	FOR FINANCIAL COMMENTS	D.S.
5	07/10/24	FOR SET	D.S.


ENGINEER OF RECORD



CONSULTANT



PREP.	DRAWN	CHECK	APP.
PS	SCALE	DATE	DATE
	1:50	7/10/2024	
SHEET NO.	C11	FILE NO.	

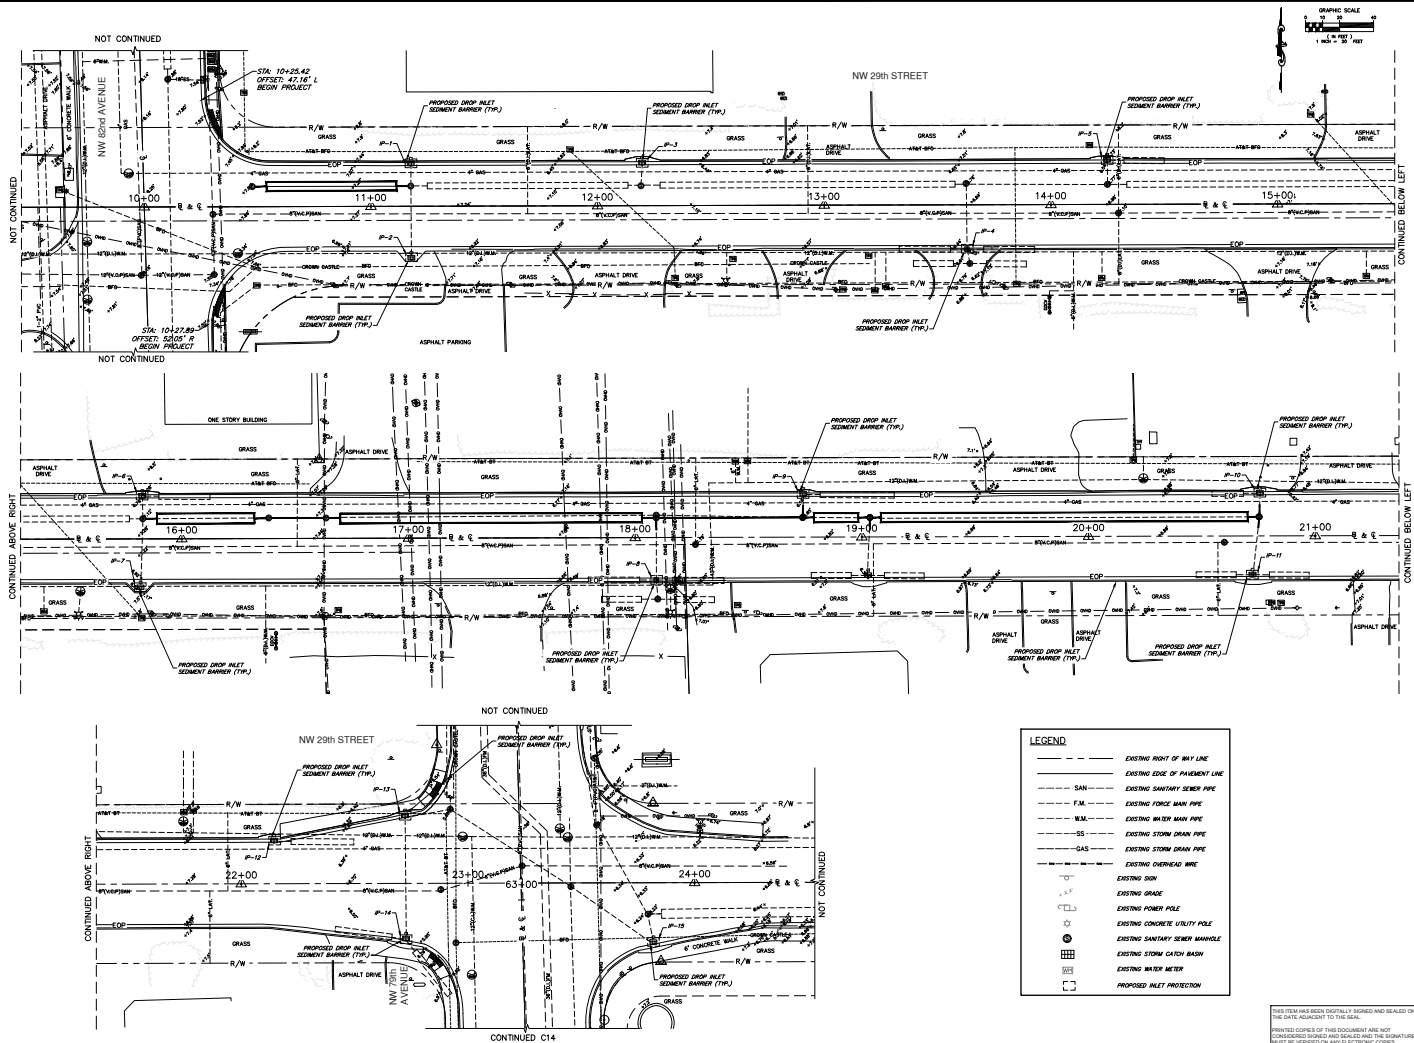

DORAL
FLORIDA
CITY OF DORAL

**STORMWATER IMPROVEMENTS TO
SECTIONS D-3-1 AT NW 29TH
STREET AND NW 75TH AVENUE**

SHEET TITLE

**STORMWATER POLLUTION
PREVENTION PLANS**

NO.	DATE	REVISIONS	BY
1	1/15/24	REV. DRAINAGE	AK
2	1/15/24	REV. DRAINAGE	DAS
3	1/15/24	REV. DRAINAGE (PUMP SET)	DAS
4	1/15/24	REV. TRAFFIC CONTROL	DAS
5	1/15/24	REV. SET	DAS

ENGINEER OF RECORD

Dillon Salsarido, P.E.
Civil Engineer
State of Florida - License No. 90408
2222 Pines Bl. NW, Suite 100, Coral Gables, FL 33134
(305) 442-4600

CONSULTANT


300 CONSULTING
2222 Pines Bl. NW, Suite 100, Coral Gables, FL 33134
(305) 442-4600

PROJECT DRAWN CHECK APPR
P.S. SCALE DATE
1:50 7/10/2024
SHEET NO. FILE NO.

C13

THIS PLAN HAS BEEN DIGITALLY SIGNED AND SEALED ON
THIS DATE ACCORDING TO THE SEAL.

PRINTED COPIES OF THIS DOCUMENT ARE NOT
CONSIDERED SIGNED AND SEALED AND THE SIGNATURE
MUST BE VERIFIED ON ANY ELECTRONIC COPIES.

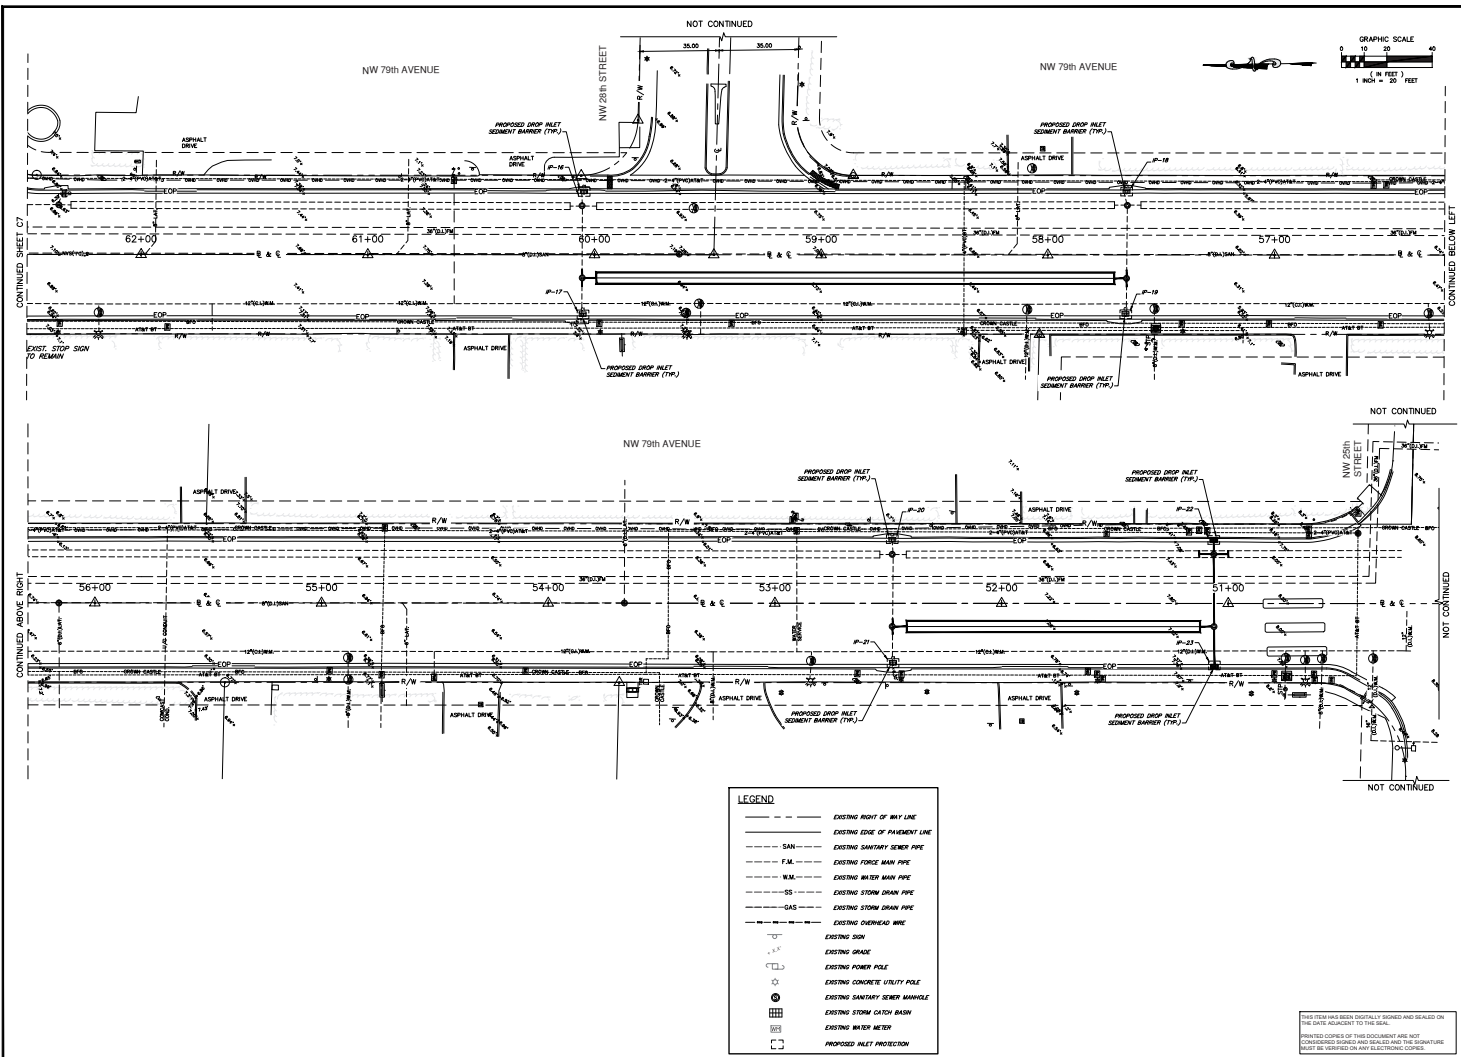

STORMWATER IMPROVEMENTS TO SECTIONS D-3-1 AT NW 25TH STREET AND NW 79TH AVENUE

SHEET TITLE

STORMWATER POLLUTION PREVENTION PLANS

NO.	DATE	REVISIONS	BY
1	5/21/24	REV SANITATION	AK
2	6/15/24	REV SANITATION	DLS
3	6/25/24	REV SANITATION PERMIT SET	DLS
4	8/1/24	REV TRAFFIC CONTROL	DLS
5	7/10/24	NO SET	DLS

ENGINEER OF RECORD

7/10/2024
Dillon Subramanian, P.E.
Civil Engineer
State of Florida - License No. 90408
2222 Pines Dr. Suite 100, Coral Gables, FL 33134
(305) 442-4601

CONSULTANT

360 CONSULTING
2222 Pines Dr. Suite 100, Coral Gables, FL 33134
(305) 442-4601

PREP.	DRAWN	CHECK	APPV.
FA	SCALE	1/2"	1/2"
SHEET NO.	130	DATE	7/10/2024
		FILE NO.	

C14

- LEGEND**
- EXISTING RIGHT OF WAY LINE
 - EXISTING EDGE OF PAVEMENT LINE
 - SAN --- EXISTING SANITARY SEWER PIPE
 - F.M. --- EXISTING FORCE MAIN PIPE
 - W.M. --- EXISTING WATER MAIN PIPE
 - S.S. --- EXISTING STORM DRAIN PIPE
 - GAS --- EXISTING STORM DRAIN PIPE
 - EXISTING OVERHEAD WIRE
 - EXISTING SIGN
 - EXISTING DRAIN
 - EXISTING POWER POLE
 - EXISTING CONCRETE UTILITY POLE
 - EXISTING SANITARY SEWER MANHOLE
 - EXISTING STORM CATCH BASIN
 - EXISTING WATER METER
 - PROPOSED INLET PROTECTION

THIS DRAWING HAS BEEN DIGITALLY SIGNED AND SEALED ON THE DATE INDICATED TO THE SEAL.

PRINTED COPIES OF THIS DOCUMENT ARE NOT CONSIDERED SIGNED AND SEALED AND THE SIGNATURE MUST BE VERIFIED ON ANY ELECTRONIC COPIES.

A. DEMOLITION NOTES

- [illegible]

B. BEST MANAGEMENT PRACTICES (BMPS)

- THIS PLAN HAS BEEN PREPARED TO ENSURE COMPLIANCE WITH APPROPRIATE CONDITIONS OF THE MANAS-DALE COUNTY LAND DEVELOPMENT REGULATIONS, THE RULES OF THE FLORIDA DEPARTMENT OF ENVIRONMENTAL PROTECTION (FDEP), THE FLORIDA WATER POLLUTION CONTROL ACT, FLORIDA WATER MANAGEMENT DISTRICT (FWMD), CHAPTER 404 F.A.C. AND THE UNITED STATES ENVIRONMENTAL PROTECTION AGENCY (EPA) DOCUMENT 404-R-92-005.
- DEFINITIONS:
1. PREVENT LOSS OF SOIL DURING CONSTRUCTION BY STORMWATER RUNOFF AND/OR WIND EROSION, INCORPORATION OF EROSION CONTROL MEASURES.
2. SEDIMENTATION PROTECTION OF WATERWAYS.
3. MINIMIZATION OF IMPACTS TO ADJACENT PARTICULATE MATTER. THE VARIOUS TECHNIQUES OR ACTIONS IDENTIFIED UNDER EACH SECTION INDICATE THE APPROPRIATE SITUATION ON THE PROJECT. THE CONTRACTOR SHALL BE RESPONSIBLE FOR IDENTIFYING THE SPECIFIC MEASURES AND ACTIONS REPRESENTING THE TECHNIQUE. IT SHOULD BE NOTED THAT THE MEASURES IDENTIFIED ON THIS PLAN ARE NOT MEANT TO BE EXHAUSTIVE. THE CONTRACTOR SHALL BE RESPONSIBLE FOR IDENTIFYING AND EROSION CONTROL MEASURES AS SPECIFIED IN ACCORDANCE WITH THE CURRENT FLORIDA DEPARTMENT OF ENVIRONMENTAL PROTECTION (FDEP) BEST MANAGEMENT PRACTICES (BMP) MANUAL AND THE FLORIDA WATER POLLUTION CONTROL ACT (FWPCA). THE CONTRACTOR SHALL PREPARE REQUIRED NPDES DOCUMENTATION AND OBTAIN PERMIT PRIOR TO COMMENCEMENT OF CONSTRUCTION. IT IS THE SOLE RESPONSIBILITY OF THE CONTRACTOR TO OBTAIN ALL NECESSARY PERMITS AND TO OBTAIN ALL NECESSARY APPROVALS AND ALL COST ASSOCIATED WITH SUCH WORK SHALL BE DEEMED INCIDENTAL TO THE PROJECT. LUMP SUM

C. GENERAL EROSION CONTROL NOTES

- THE STORM WATER POLLUTION PREVENTION PLAN (SWPPP) IS COMPOSED OF THESE EROSION CONTROL MEASURES, BEST MANAGEMENT PRACTICES (BMPs) TO BE OBTAINED BY CONTRACTORS AND ALL SUBSEQUENT REPORTS AND RELATED DOCUMENTS. CONTRACTORS SHALL BE RESPONSIBLE FOR OBTAINING THE SWPPP FOR STORM WATER POLLUTION PREVENTION SHALL OBTAIN A COPY OF THIS DRAWING AND THE STATE OF FLORIDA NATIONAL POLLUTANT DISCHARGE ELIMINATION ACT (NPDES) PERMIT AND THE SWPPP FOR THE PROJECT AND SUBMIT THEM TO THE DISTRICT ENGINEER FOR REVIEW AND APPROVAL.
- CONTRACTORS SHALL OBTAIN ANY NECESSARY CLEARING PERMITS AS SITE CONDITIONS AND CONSTRUCTION SHALL IMPLEMENT BEST MANAGEMENT PRACTICES (BMPs) IN ALL CONSTRUCTION ACTIVITIES AND BE SUBJECT TO THE FOLLOWING:
- A. FUEL SPILLS AND LEAKS PREVENTION
 - B. PREVENT/REDUCE VEHICLES AND EQUIPMENT WASHING AND CLEANING
 - C. FUEL AND OIL LEAKS AND SPILLS PREVENTION
 - D. PROPER OUTSIDE LOADING/UNLOADING OF MATERIALS
 - E. PREVENT/REDUCE OUTDOOR STORAGE OF RAW MATERIALS, PRODUCTS, AND BY-PRODUCTS
 - F. FUEL AND OIL MANAGEMENT
 - G. HAZARDOUS WASTE MANAGEMENT
 - H. NON-PAVED AREA WASHING
 - I. SANITARIATION WASTE MANAGEMENT
 - J. PAINTS, COATINGS, AND PAINTING
 - K. SILT PREVENTION AND CONTROL
 - L. CONTAMINATED SOIL MANAGEMENT
 - M. SANITARY/SEPTIC WASTE MANAGEMENT
 - N. SOIL EROSION CONTROL
 - O. STORM WATER TURBIDITY MANAGEMENT

- [illegible]

D. STORM WATER EROSION CONTROL PRACTICES

- [illegible]

E. WIND EROSION CONTROL PRACTICES

1. WIND EROSION SHALL BE CONTROLLED BY EMPLOYING THE FOLLOWING METHODS AS NECESSARY AND APPROPRIATE:
- a. BARE EARTH AREAS SHALL BE WATERED DURING CONSTRUCTION AS NECESSARY TO MINIMIZE DUST. IF IT IS DETERMINED THAT IT MAY BE NECESSARY TO LIMIT CONSTRUCTION TO CERTAIN TIMES OF DAY, THE CONTRACTOR SHALL BE RESPONSIBLE FOR NOTIFYING THE AGENCY. IF BARE EARTH HAS NOT BEEN EFFECTIVELY WATERED, IN NO CASE SHALL FUGITIVE DUST BE PERMITTED TO EXCEED THE LIMITS SPECIFIED IN THE SPECIFICATIONS.
 - b. DISTURBED PORTIONS OF THE SITE WHERE CONSTRUCTION ACTIVITIES HAVE TEMPORARILY STOPPED SHALL BE COVERED WITH MULCH OR OTHER APPROPRIATE MEANS TO PREVENT FUGITIVE DUST. AREAS SHALL BE RESEED NO LATER THAN 14 DAYS AFTER THE LAST CONSTRUCTION ACTIVITY. MULCH SHALL BE APPLIED TO ALL EXPOSED SOILS TO PREVENT FUGITIVE DUST. MULCH SHALL BE REPLACED AS NEEDED. MULCH SHALL BE APPLIED TO ALL EXPOSED SOILS AT ALL DEVELOPMENT AREAS NOT CONTINUALLY SCHEDULED FOR CONSTRUCTION ACTIVITIES. SHALL BE COMPLETED WITH HAY OR CHISELED PINE TREES, MINERED SUBSTRATE TO STABILIZE THE EXPOSED SOILS, OR OTHER STABILIZATION MEASURES.
 - c. AT ANY TIME BOTH DURING AND AFTER SITE CONSTRUCTION THAT WATERING AND/OR MULCHING ARE NOT SUFFICIENT TO PREVENT FUGITIVE DUST, THE CONTRACTOR SHALL BE REQUIRED TO LIMIT DUST, OTHER METHODS AS ARE NECESSARY FOR SUCH CONTROL SHALL BE EMPLOYED; THESE METHODS SHALL BE APPROVED BY THE AGENCY. MULCHING SHALL BE APPLIED TO ALL EXPOSED SOILS TO PREVENT FUGITIVE DUST. MULCH SHALL BE REPLACED AS NEEDED. MULCH SHALL BE APPLIED TO ALL EXPOSED SOILS AT ALL DEVELOPMENT AREAS NOT CONTINUALLY SCHEDULED FOR CONSTRUCTION ACTIVITIES. SHALL BE COMPLETED WITH HAY OR CHISELED PINE TREES, MINERED SUBSTRATE TO STABILIZE THE EXPOSED SOILS, OR OTHER STABILIZATION MEASURES.
 - d. ALL SOILS THAT ARE NOT TO BE COVERED SHALL BE WATERED TO PREVENT FUGITIVE DUST. WATER SHALL BE APPLIED TO ALL EXPOSED SOILS TO PREVENT FUGITIVE DUST. WATER SHALL BE APPLIED TO ALL EXPOSED SOILS AT ALL DEVELOPMENT AREAS NOT CONTINUALLY SCHEDULED FOR CONSTRUCTION ACTIVITIES. SHALL BE COMPLETED WITH HAY OR CHISELED PINE TREES, MINERED SUBSTRATE TO STABILIZE THE EXPOSED SOILS, OR OTHER STABILIZATION MEASURES.

F. STABILIZATION PRACTICES

1. SHALL BE IN ACCORDANCE WITH DEP DOCUMENT NO 62-621.300(4)(A).
2. DISTURBED PORTIONS OF SITE WHERE CONSTRUCTION ACTIVITY TEMPORARILY CEASE FOR AT LEAST 21 DAYS, SHALL BE STABILIZED WITH TEMPORARY SEED AND MULCH NO LATER THAN 14 DAYS FROM THE LAST CONSTRUCTION ACTIVITY IN THAT AREA.
3. DISTURBED PORTIONS OF THE SITE WHERE CONSTRUCTION ACTIVITY PERMANENTLY CEASE SHALL BE STABILIZED WITH SOD NO LATER THAN 14 DAYS AFTER THE LAST CONSTRUCTION ACTIVITY.

G. STRUCTURAL PRACTICES

- H. WASTE DISPOSAL

1. WASTE MATERIALS — ALL WASTE MA

- [illegible]

I. OFFSITE TRACKING

- STABILIZED CONSTRUCTION ENTRANCE SHALL BE PROVIDED TO REDUCE SEGMENT TRACKING OFFSITE. THE MAJOR ROAD CONNECTED TO THE PROJECT SHALL BE CLEANED ONCE A DAY TO PREVENT TRACKING OF MATERIALS ONTO ADJACENT TRAFFIC. ALL TRUCKS HAULING MATERIALS OFFSITE SHALL BE COVERED WITH A TARPULIN.
2. GENERAL CONTRACTOR SHALL DEDICATE ON PLAN THE TEMPORARY PARKING AND STORAGE AREA. THE TEMPORARY PARKING AND STORAGE AREA SHALL BE LOCATED OUTSIDE THE CONSTRUCTION ZONE, PARKING AREA, AND AREA FOR LOCATION PORTABLE FACILITIES, OFFICE TRAILERS, AND TOILET FACILITIES. HEAVY CONSTRUCTION EQUIPMENT PARKING AND MAINTENANCE AREAS SHALL BE PROVIDED FOR ALL EQUIPMENT. THE CONTRACTOR SHALL PROVIDE A DEDICATED AREA FOR ALL EQUIPMENT INCLUDING STORMWATER COLLECTION AND TREATMENT SYSTEMS. CONTRACTORS SHALL PROVIDE BROAD DUES, HAY BALES OR SALT SCREENS AND/OR, AND SEDIMENT SIPS WITHIN, SUCH THAT ALL EQUIPMENT IS PROTECTED FROM THE WEATHER. THE CONTRACTOR SHALL MAINTAIN AVAILABLE, AND SHALL USE, ABSORBENT FILLER PADS TO CLEAN UP SPILLS AS SOON AS POSSIBLE AFTER OCCURRENCE.
3. ALL EQUIPMENT AND TRUCKS SHALL FOLLOW CLEANING, EQUIPMENT CLEANING, ETC.

SHALL BE DETAINED ON SITE
4. IF THE ACTION OF VEHICLES

- SUFFICIENT TO REMOVE THE MAJORITY OF DIRT OR MUD, WHEN THE TIRES MUST BE WASHED
THOROUGHLY. THE WASH WATER MUST BE COLLECTED IN A DRAINAGE SYSTEM AND MUST BE
TO INTERCEPT THE WASH WATER AND TRAP THE SEDIMENT BEFORE IT IS CARRIED OFF THE SITE.
DRAINAGE DITCHES, DRAINAGE CANALS, OR TRACKS FROM VEHICLES INTO ROADWAYS OR
INTO STORM DRAINS MUST BE REMOVED IMMEDIATELY.
- J. MAINTENANCE**
1. ALL MEASURES TAKEN ON THIS EROSION AND SEDIMENT CONTROL PLAN, AND IN THE STORM
WATER POLLUTION PREVENTION PLAN, SHALL BE MAINTAINED IN FULLY FUNCTIONAL CONDITION
UNTIL NO LONGER REQUIRED FOR A COMPLETED PHASE OF WORK OR FINAL STABILIZATION OF THE
PROJECT. THE MAINTENANCE AND REPAIR OF ALL EROSION AND SEDIMENT CONTROL MEASURES
PERSON AT LEAST EVERY SEVEN CALENDAR DAYS AND WITHIN 24 HOURS OF THE END OF
THE PROJECT. THE MAINTENANCE AND REPAIR OF ALL EROSION AND SEDIMENT CONTROL
MEASURES SHALL BE CHECKED WEEKLY TO SEE THAT A GOOD STAND IS
- A. ALL EROSION PROTECTION DEVICES AND BARRIERS SHALL BE REPAIRED OR REPLACED IF THEY SHOW
ANY SIGN OF WEAR OR DEFECTS.
- B. ALL EROSION AREAS SHALL BE CHECKED WEEKLY TO SEE THAT A GOOD STAND IS

C. THE COMPOST ROCK FILTRATION SYSTEM AND CONDITION OF

- [illegible]

K. SPILL PREVENTION AND CONTROL

- THE FOLLOWING ARE THE MATERIAL MANAGEMENT PRACTICES THAT WILL BE USED TO REDUCE THE RISK OF SPILLS OR OTHER ACCIDENTAL EXPOSURE OF MATERIALS AND SUBSTANCES TO STORM WATER RUNOFF.
- I. GOOD HOUSEKEEPING
 - J. SUPPLEMENTING THE INSPECT PROJECT AREA DAILY FOR PROPER STORAGE, USE, AND DISPOSAL OF CONSTRUCTION MATERIALS.
 - K. STORE ONLY ENOUGH MATERIAL ON SITE FOR PROJECT COMPLETION.
 - L. ALL SUBSTANCES SHALL BE PROPERLY STORED AND HANDLED.
 - M. ALL CONSTRUCTION MATERIALS STORED SHALL BE ORGANIZED AND IN THE PROPER CONTAINER AND IF POSSIBLE, STORED UNDER A ROOF OR PROTECTIVE COVER.
 - N. PROJECT SHALL NOT BE MOVED UNLESS DIRECTED BY THE MANUFACTURER. I, ALL PRODUCTS SHALL BE USED AND DISPOSED OF ACCORDING TO THE MANUFACTURER'S RECOMMENDATIONS.
 - O. PRODUCTS WILL BE KEPT IN THEIR ORIGINAL CONTAINERS WITH THE ORIGINAL MANUFACTURER'S LABEL.

2. HAZARDOUS PRODUCTS
- ORIGINAL CONTAINERS MUST BE KEPT IN ORIGINAL CONTAINER WITH LABELS UNLESS THE ORIGINAL CONTAINER CANNOT BE REUSED. IF ORIGINAL CONTAINERS CANNOT BE USED, LABELS AND CONTENTS MUST BE IDENTIFIED BY THE FOLLOWING:
1. PROPER DANGER, HAZARD, AND PRECAUTION STATEMENTS
 2. PROPER DISPOSAL PRACTICES SHALL ALWAYS BE FOLLOWED IN ACCORDANCE WITH THE FOLLOWING:
1. PRODUCT SPECIFIC PRACTICES
 2. IF THE PRODUCT IS TO BE STORED IN PROPER CONTAINERS AND CLEARLY LABELED, UNLESS CONTAINERS PETROLEUM PRODUCTS SHALL BE PERIODICALLY INSPECTED FOR LEAKS
 3. IF THE PRODUCT IS TO BE STORED IN UNLabeled CONTAINERS, THE FOLLOWING MUST BE FOLLOWED:
1. THE MINIMUM AMOUNT OF FERTILIZER SHALL BE USED AND MIXED INTO THE SOIL IN ORDER TO PREVENT VOLATILIZATION OF AMMONIA
 2. IF THE PRODUCT IS TO BE STORED IN UNLabeled CONTAINERS, THE FOLLOWING MUST BE FOLLOWED:
1. CONTENTS OF ANY PARTIALLY USED BAGS OF FERTILIZER SHALL BE TRANSFERRED TO A REUSABLE CONTAINER
 2. PLANT CONTAINERS SHALL BE SEALED AND STORED WHEN NOT IN USE. EXCESS PLANT MAT SHALL BE DISPOSED OF
 3. EXCESS PLANT MAT SHALL NOT BE DISCHARGED TO THE STORM SEWER SYSTEM BUT WILL BE REUSED FOR PLANT MAT
 4. EXCESS PLANT MAT SHALL NOT BE DISCHARGED TO THE WETLANDS OR TO THE SOIL, ROCK, OR BEDROCK
 5. EXCESS PLANT MAT SHALL NOT BE ALLOWED TO WASH OUT OR DISCHARGE SURPLUS CONTAMINANTS OR DRUG MASH WATER ON THE SITE.
- L. SPILL WASH UP


1. IN ADDITION TO THE GOOD HOUSE

- [illegible]

M. SEQUENCE OF CONSTRUCTION

- [illegible]

PROPOSED DROP INLET
SEDIMENT BARRIER
N.T.S.

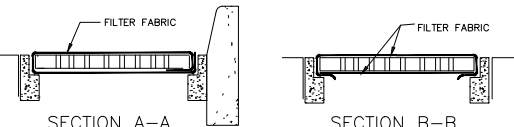

NOTE:

1. CONTRACTOR SHALL PERFORM DAILY INSPECTIONS TO ENSURE GEO-TEXTILE FABRIC IS NOT RIPPED OR BROKEN. CONTRACTOR SHALL INSPECT AFTER RAIN STORM EVENTS.



STORMWATER IMPROVEMENTS TO
SUB-BASINS D-3-1 AT NW 29TH
STREET AND 144TH AVENUE

SHEET TITLE

STORMWATER POLLUTION PREVENTION DETAILS

NO.	DATE	REVISIONS	BY:
1	3/22/23	30% SUBMISSION	A.D.
2	8/29/23	60% SUBMISSION	D.J.S.
3	12/22/23	90% SUBMISSION (PERMIT SET)	D.J.S.
4	4/11/24	DTM TRAFFIC COMMENTS	D.J.S.
5	7/18/24	80% SET	D.J.S.

ENGINEER OF RECORD



7/10/2024

Dillon Swiderski Soto, P.E.
Civil Engineer
State of Florida - License No. 90406
2222 Ponce de Leon Blvd., suite 300,
Coral Gables, FL 33134
(305) 602-4602


CONSULTANT



F.R.	SCALE	DATE
------	-------	------

THIS ITEM HAS BEEN DIGITALLY SIGNED AND SEALED ON THE DATE ADJACENT TO THE SEAL.

PRINTED COPIES OF THIS DOCUMENT ARE NOT CONSIDERED SIGNED AND SEALED AND THE SIGNATURE MUST BE VERIFIED ON ANY ELECTRONIC COPIES.

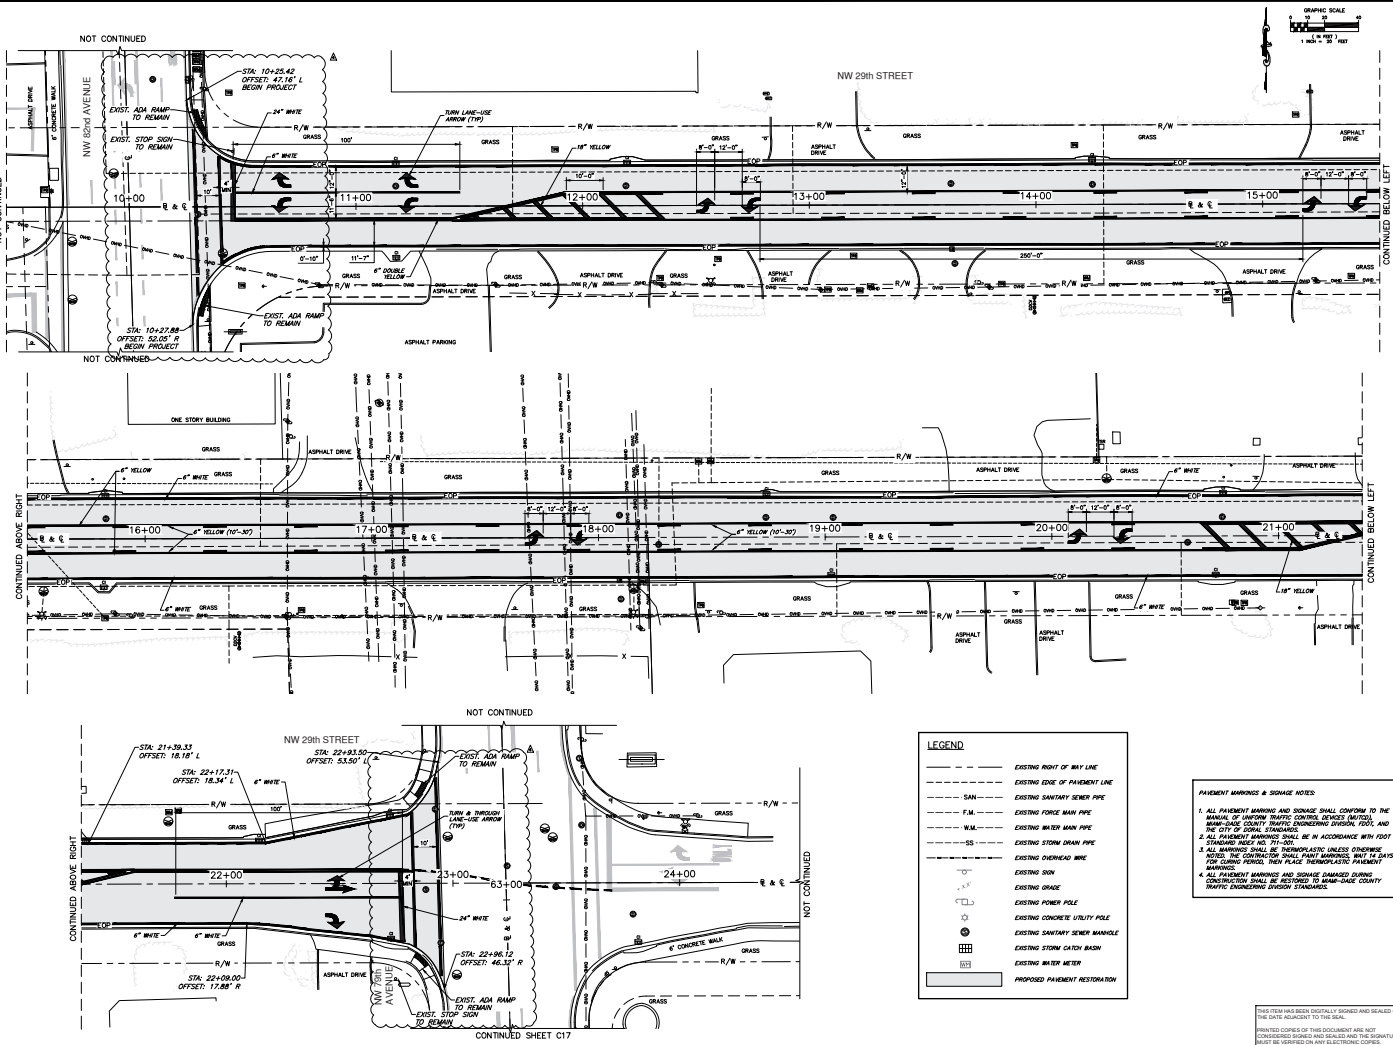

LEGEND	
---	EXISTING RIGHT OF WAY LINE
---	EXISTING EDGE OF PAVEMENT LINE
---	EXISTING SANITARY SEWER PIPE
---	EXISTING FORCE MAIN PIPE
---	EXISTING WATER MAIN PIPE
---	EXISTING STORM DRAIN PIPE
---	EXISTING CHIMNEY PIPE
---	EXISTING SIGN
---	EXISTING GRADE
---	EXISTING POWER POLE
---	EXISTING CONCRETE UTILITY POLE
---	EXISTING SANITARY SEWER MANHOLE
---	EXISTING STORM CATCH BASIN
---	EXISTING WATER METER
---	PROPOSED PAVEMENT RESTORATION

PAVEMENT MARKINGS & SIGNAGE NOTES:

1. ALL PAVEMENT MARKINGS AND SIGNAGE SHALL CONFORM TO THE MANUAL OF UNIFORM TRAFFIC CONTROL DEVICES (MUTCD), EIGHTH EDITION, AND THE CITY OF DORAL STANDARDS.
2. ALL PAVEMENT MARKINGS SHALL BE IN ACCORDANCE WITH FDOT STANDARD SPECIFICATIONS AND THE CITY OF DORAL STANDARDS.
3. ALL MARKINGS SHALL BE THERMOPLASTIC UNLESS OTHERWISE NOTED. THE CONTRACTOR SHALL PLACE MARKINGS WITHIN 14 DAYS FOR CURE PERIOD, THEN PLACE THERMOPLASTIC PAVEMENT MARKINGS.
4. ALL PAVEMENT MARKINGS AND SIGNAGE DAMAGED DURING CONSTRUCTION SHALL BE RESTORED TO ORIGINAL COUNTY TRAFFIC ENGINEERING DIVISION STANDARDS.

STORMWATER IMPROVEMENTS TO SIDEWALKS 0+35- AT NW 29TH STREET AND NW 79ST AVENUE

SHEET TITLE

PAVEMENT MARKINGS & SIGNAGE PLANS

NO.	DATE	REVISIONS	BY
1	07/10/2024	REV. DAWSON	AA
2	07/10/2024	REV. DAWSON	D.A.S.
3	07/10/2024	REV. DAWSON (PLOT SET)	D.A.S.
4	07/10/2024	REV. DAWSON (PLOT SET)	D.A.S.
5	07/10/2024	REV. DAWSON	D.A.S.

ENGINEER OF RECORD


7/10/2024
Dilan Subramanian, P.E.
Civil Engineer
State of Florida - License No. 94008
2222 Pines Bl. NW, Suite 100, Fort Lauderdale, FL 33304
(954) 462-4600

CONSULTANT

300 ENGINEERING
2222 Pines Bl. NW, Suite 100, Fort Lauderdale, FL 33304
(954) 462-4600

PREP.	DRAWN	CHECK	APPV
PA	1/2	1/2	D.A.S.
SHEET NO.	130	FILE NO.	7/10/2024

C16

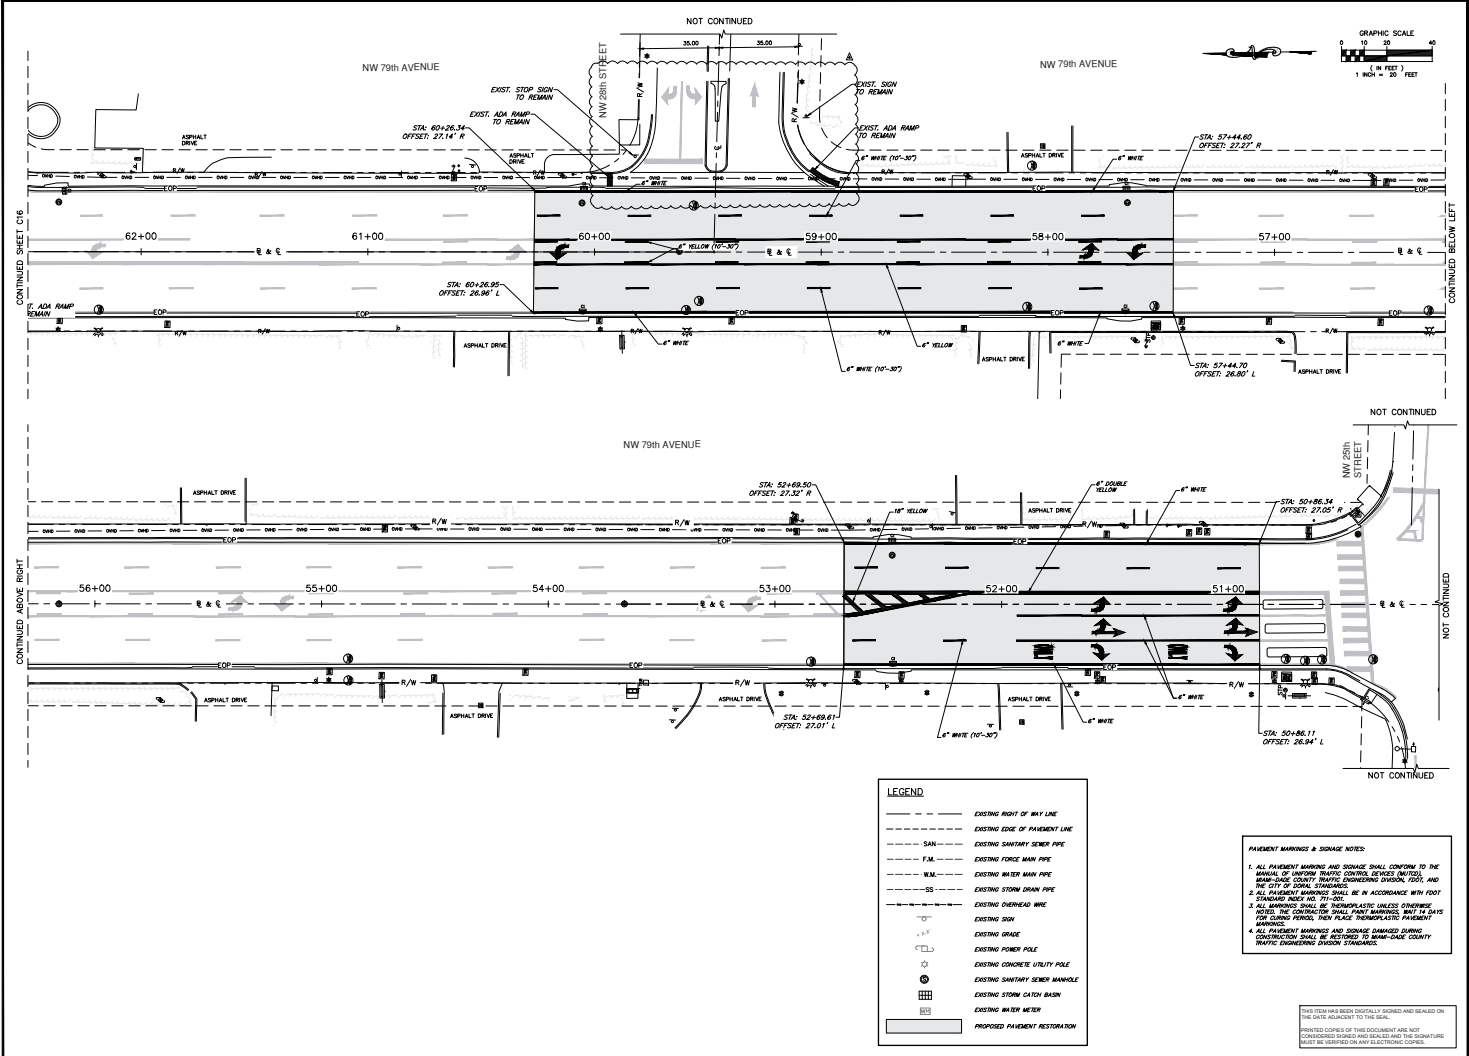

**STORMWATER IMPROVEMENTS TO
STADIUMS DR-33 AT NW 79TH
STREET AND NW 79ST AVENUE**

SHEET TITLE

**PAVEMENT MARKING
& SIGNAGE PLANS**

NO.	DATE	REVISIONS	BY:
1	5/15/24	REV. SCHEDULE	AA
2	6/10/24	REV. SCHEDULE	DAS
3	6/10/24	REV. SCHEDULE (PMT SET)	DAS
4	6/10/24	REV. TRAFFIC CONTROL	DAS
5	7/10/24	REV. SET	DAS

ENGINEER OF RECORD

7/10/2024
Dilan Saldarriaga, P.E.
Civil Engineer
State of Florida - License No. 90408
2222 Pines St. Suite 100, Coral Gables, FL 33134
Cell: 305.441.1014 Fax: 305.441.1003

CONSULTANT

360 ENGINEERING
2222 Pines St. Suite 100, Coral Gables, FL 33134
Cell: 305.441.1014 Fax: 305.441.1003

PREP.	DRAWN	CHECK	APP.
FA	SCALE	1:50	7/10/2024
SHEET NO.	FILE NO.		

C17

- LEGEND**
- EXISTING RIGHT OF WAY LINE
 - EXISTING EDGE OF PAVEMENT LINE
 - SAN
 - EXISTING FORCE MAIN PIPE
 - W.M.
 - EXISTING WATER MAIN PIPE
 - SS
 - EXISTING STORM DRAIN PIPE
 - EXISTING OVERHEAD WIRE
 - EXISTING SIGN
 - EXISTING GRADE
 - EXISTING POWER POLE
 - EXISTING CONCRETE UTILITY POLE
 - EXISTING SANITARY SEWER MANHOLE
 - EXISTING STORM CATCH BASIN
 - EXISTING WATER METER
 - PROPOSED PAVEMENT RESTORATION

PAVEMENT MARKING & SIGNAGE NOTES:

- ALL PAVEMENT MARKING AND SIGNAGE SHALL CONFORM TO THE MANUAL OF UNIFORM TRAFFIC CONTROL DEVICES (MUTCD), 2003 EDITION, AND THE CITY OF DORAL STANDARDS.
- ALL PAVEMENT MARKING SHALL BE IN ACCORDANCE WITH FOOT STANDARD INDEX NO. 171-001.
- ALL SIGNAGE SHALL BE THERMOPLASTIC UNLESS OTHERWISE NOTED. FOR CURVED PERIOD, THEN PLACE THERMOPLASTIC PAVEMENT MARKING.
- ALL PAVEMENT MARKING AND SIGNAGE DAMAGED DURING CONSTRUCTION SHALL BE REPAIRED AND THE SIGNATURE MUST BE VERIFIED ON ANY ELECTRONIC COPIES.

THIS DRAWING HAS BEEN DIGITALLY SIGNED AND SEALED ON THE DATE INDICATED TO THE SEAL.

PRINTED COPIES OF THIS DOCUMENT ARE NOT CONSIDERED SIGNED AND SEALED AND THE SIGNATURE MUST BE VERIFIED ON ANY ELECTRONIC COPIES.